



**WALL SECTION A**  
SCALE: 3/4" = 1'-0"

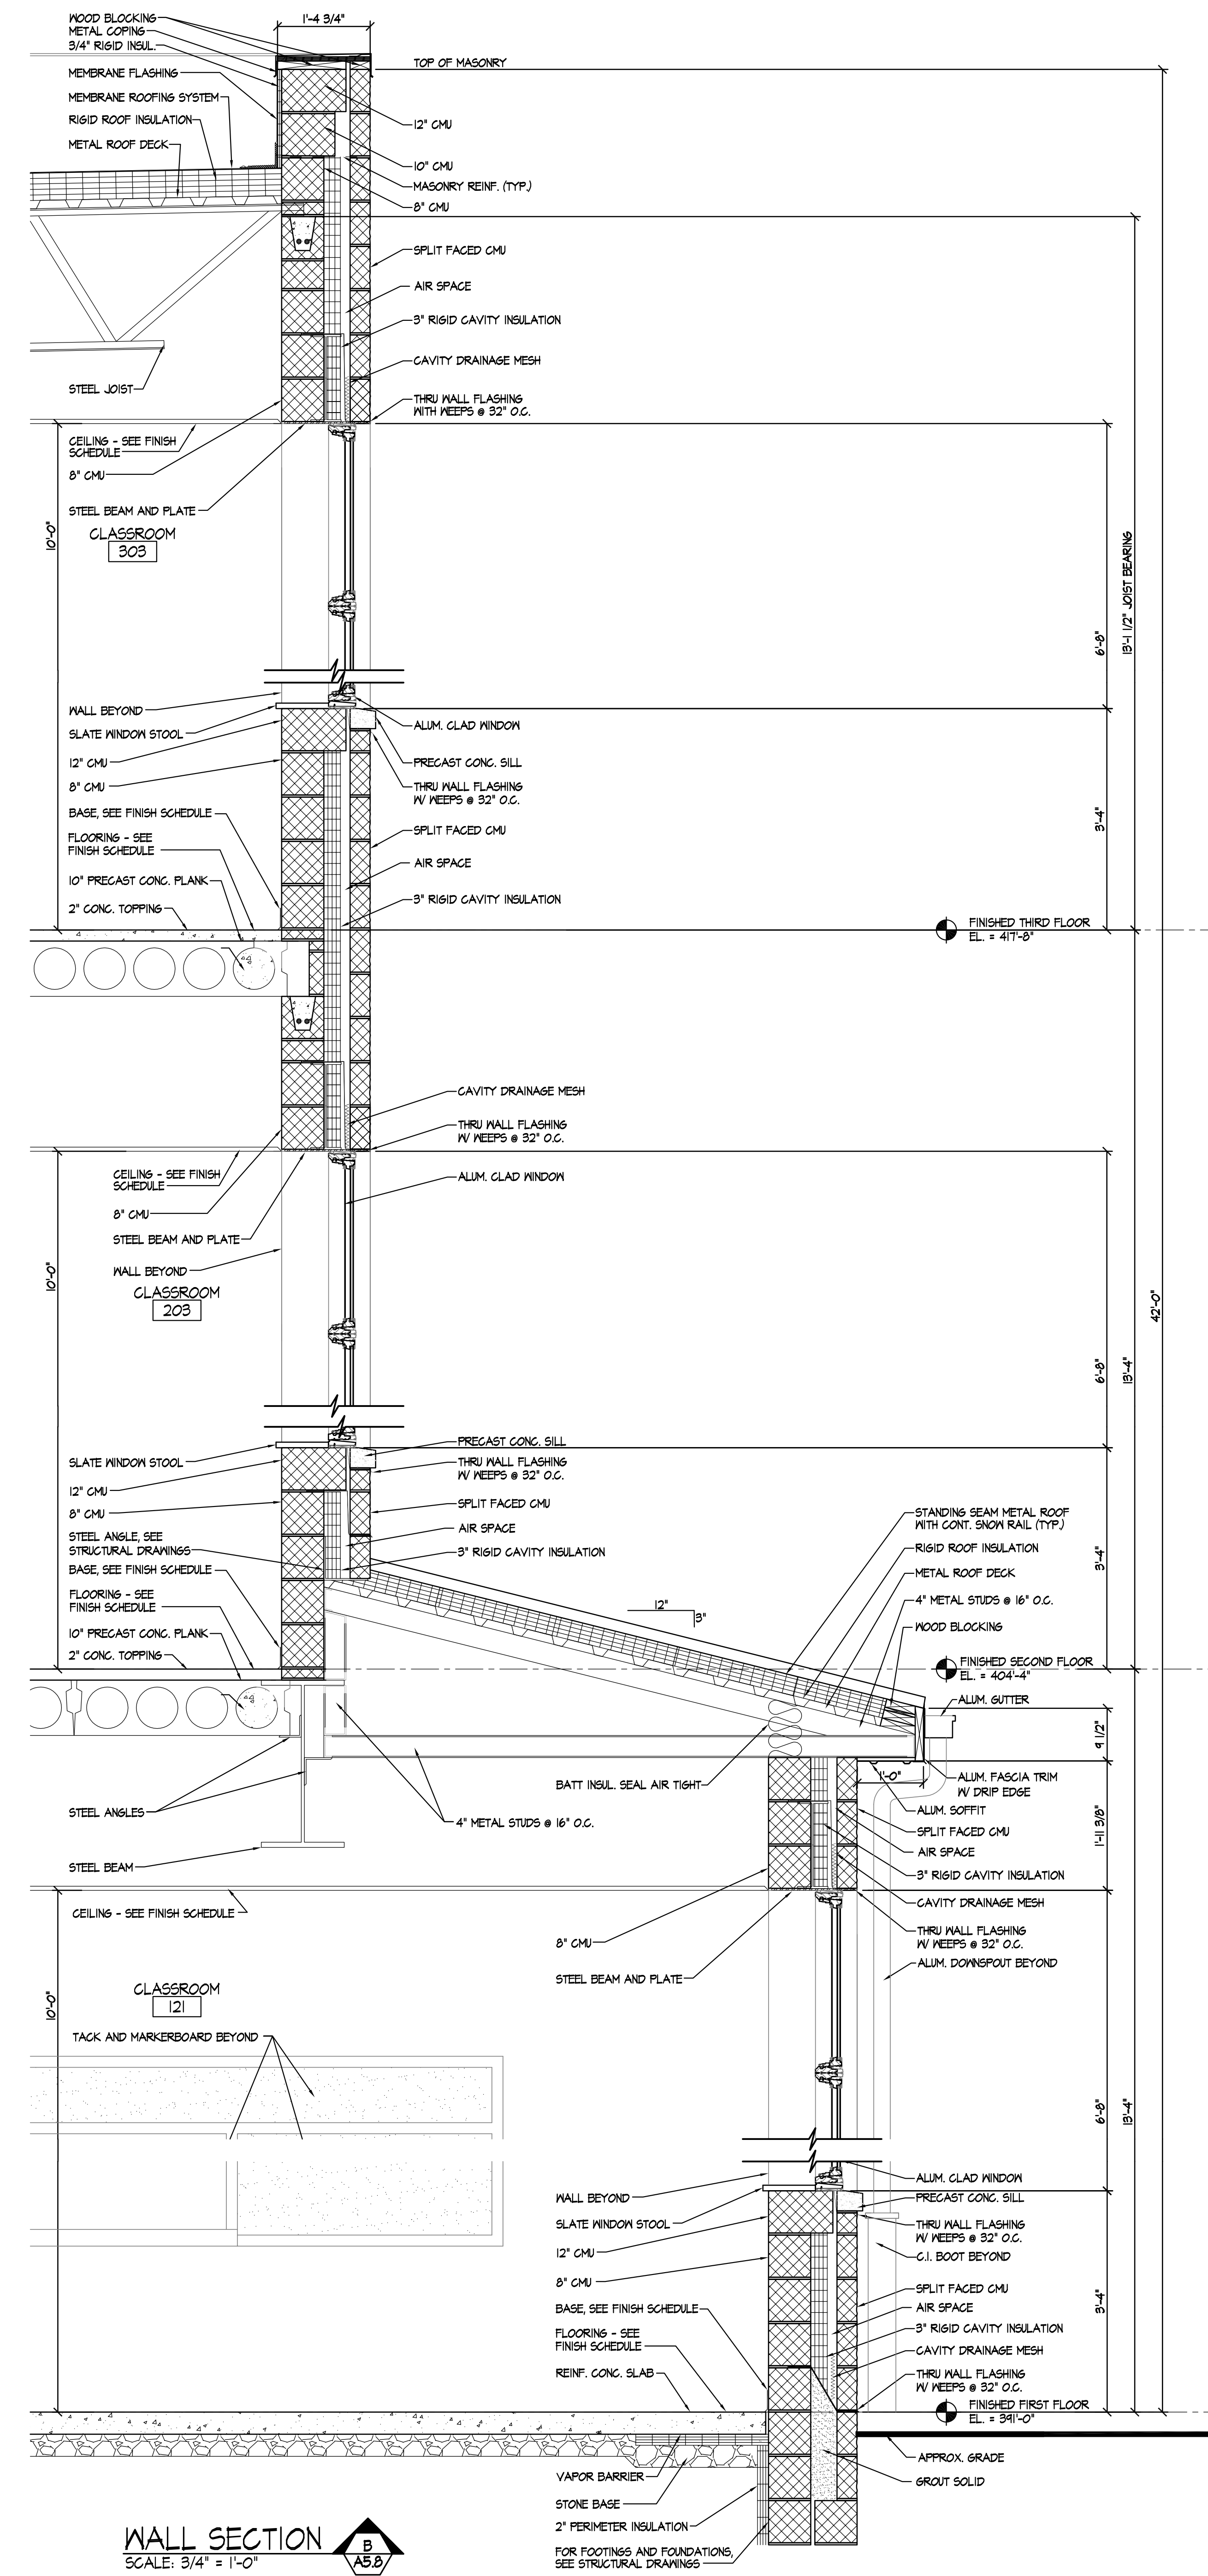

**WALL SECTION B**  
SCALE: 3/4" = 1'-0"

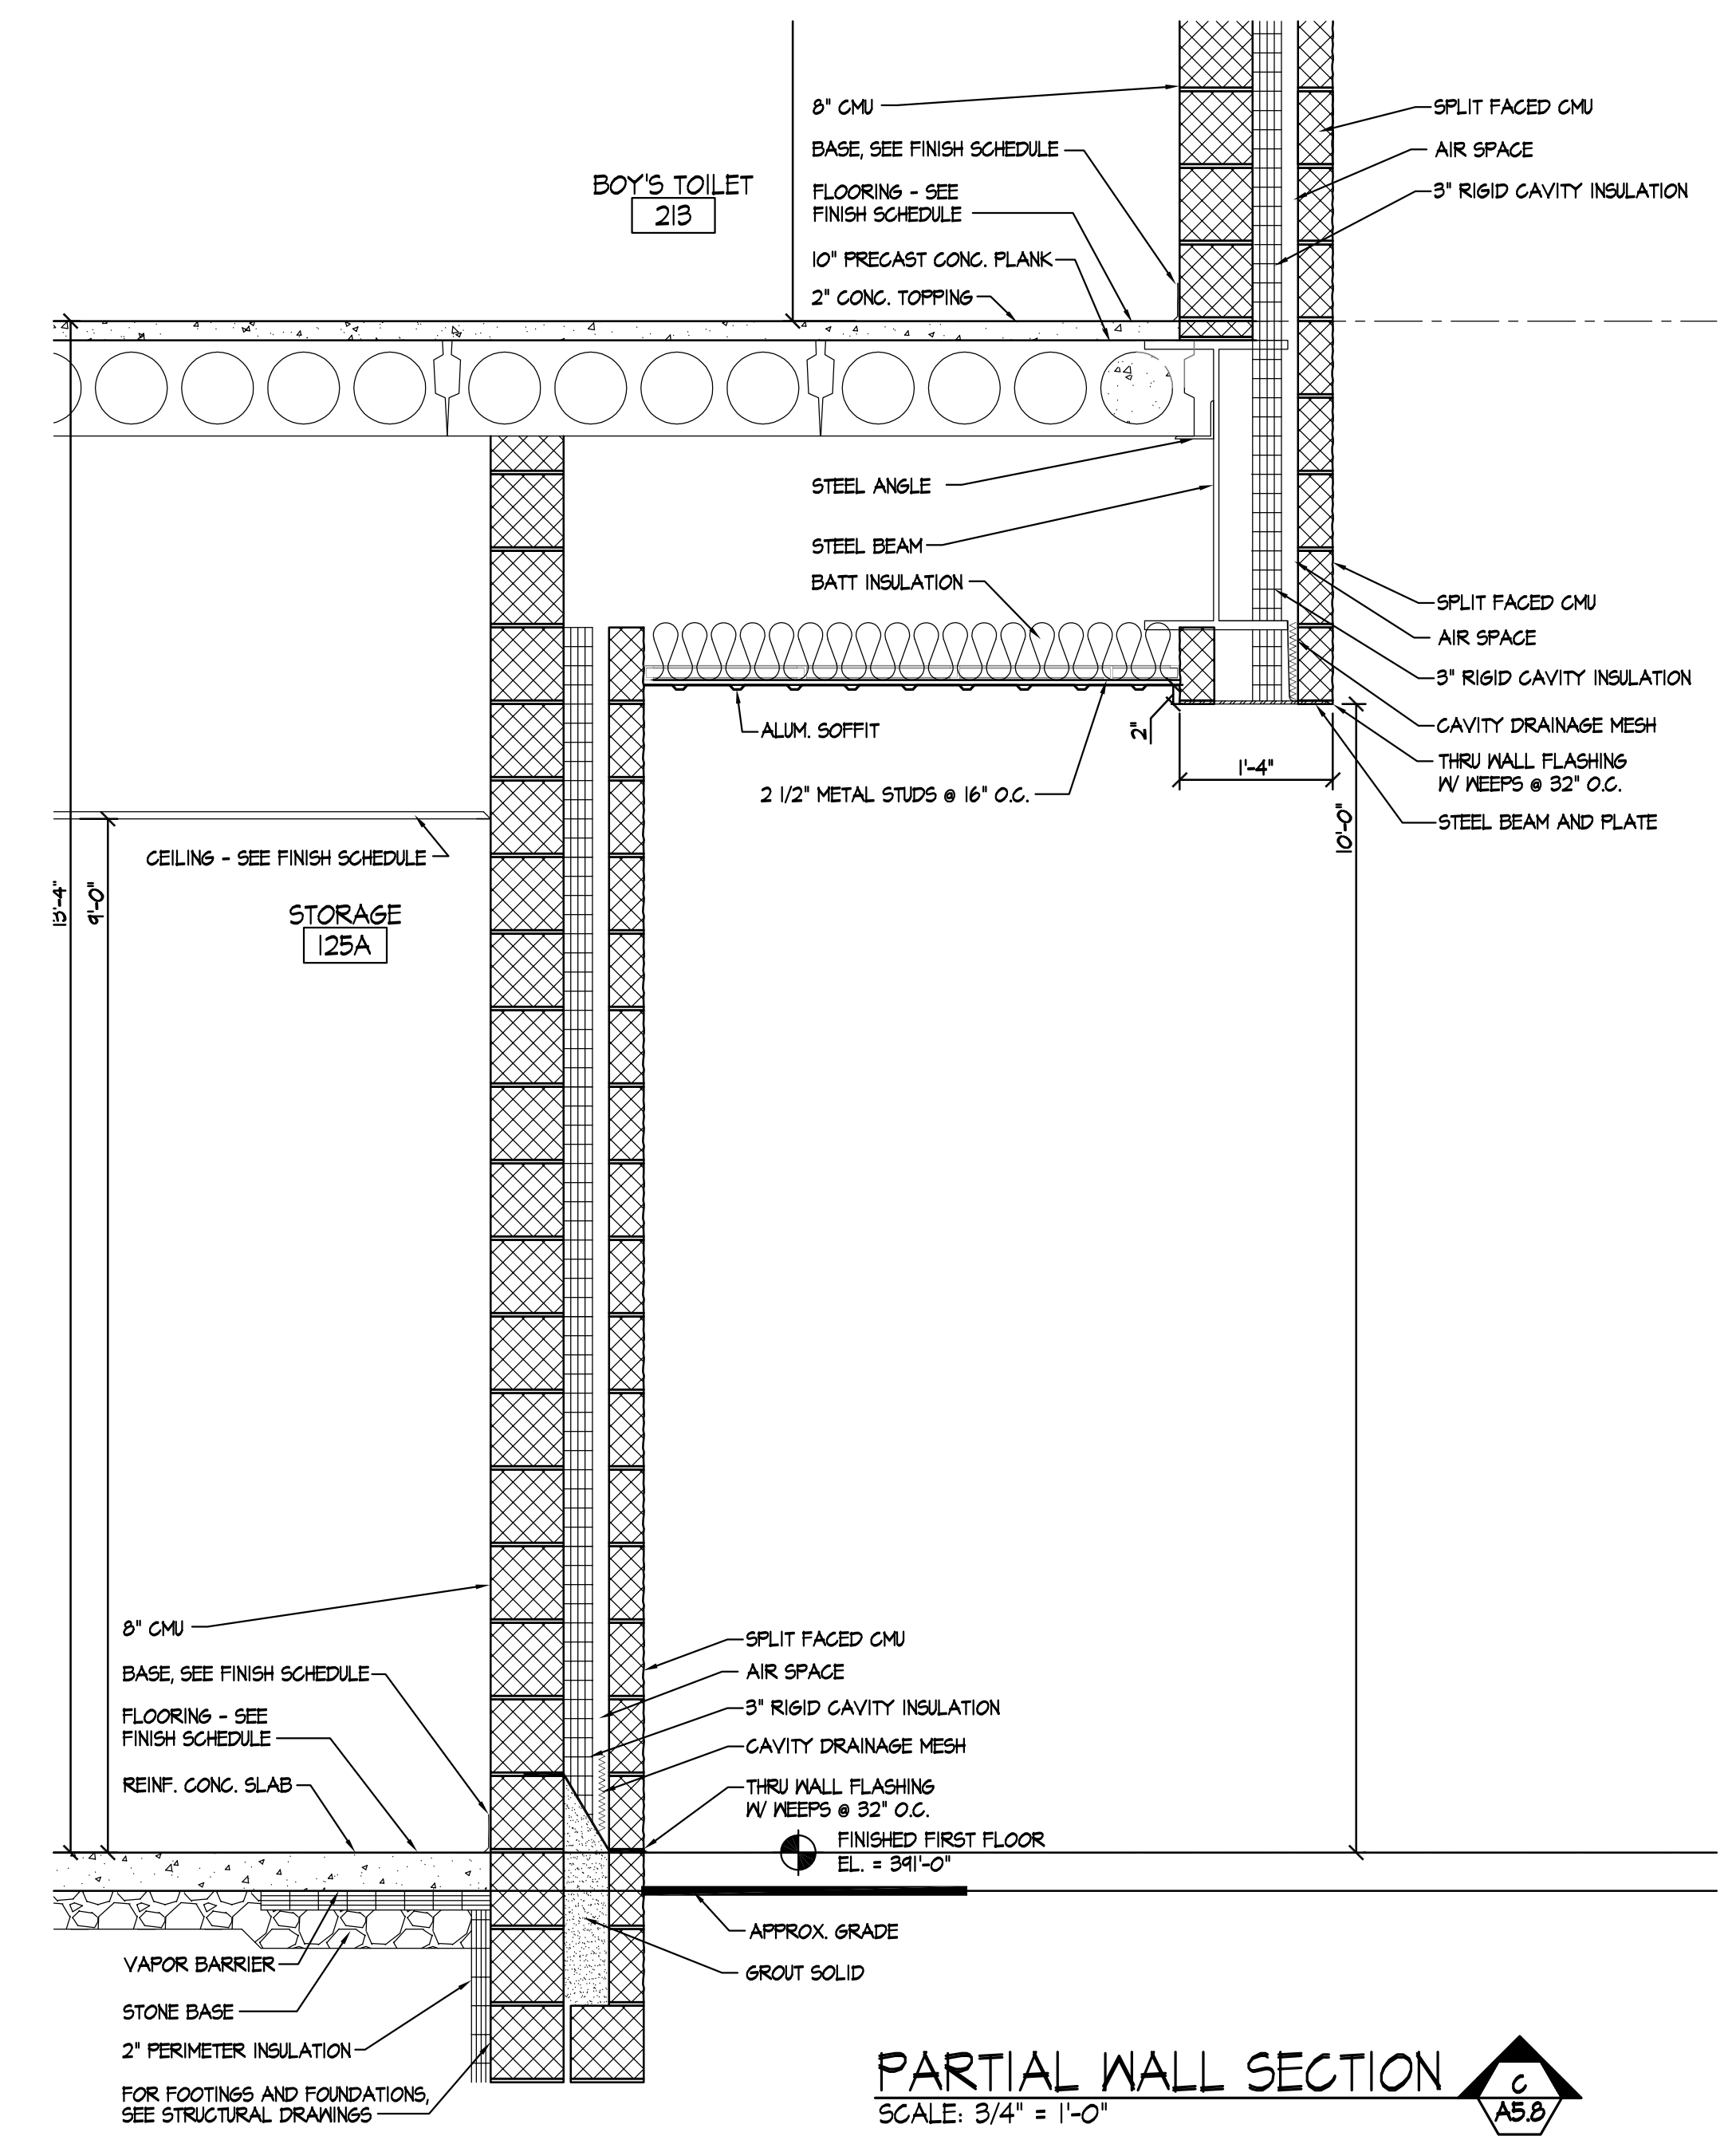

**PARTIAL WALL SECTION C**  
SCALE: 3/4" = 1'-0"