


GENERAL DEMOLITION NOTES:

- A. DEMOLITION NOTES MAY BE INDICATED ONLY ONCE ON PLAN BUT ARE TYPICAL AND APPLY TO ALL SIMILAR CONDITIONS.
- B. COORDINATE WITH STRUCTURAL, PLUMBING, HVAC, AND ELECTRICAL DRAWINGS FOR ADDITIONAL DEMOLITION NOTES.
- C. THE DEMOLITION KEY NOTES DO NOT INDICATE SCOPE ON THIS PLAN FOR NEW ITEMS. THE CONTRACTOR IS RESPONSIBLE FOR CUTTING AND PATCHING THE EXISTING CONSTRUCTION IN ORDER TO INSTALL INDICATED OR OTHERWISE SCHEDULED ITEMS.
- D. FIELD VERIFY AND COORDINATE WITH PLANS OF ALL DISCIPLINES FOR EXACT LOCATION AND SIZE PRIOR TO THE DEMOLITION.
- E. CONTRACTOR IS RESPONSIBLE TO MAINTAIN A WATERTIGHT BUILDING AT ALL TIMES.
- F. PROTECT ALL ITEMS IN INTERIOR SPACE DURING DEMOLITION.
- G. PROVIDE TEMPORARY PARTITIONS AND EXITS FOR CONSTRUCTION PHASING AND TEMPORARY PARTIAL OCCUPANCY.
- H. EACH RESPECTIVE CONTRACTOR TO PATCH AND REPAIR SURFACES DISTURBED OR DAMAGED DURING ITS DEMOLITION WORK, TO MATCH EXISTING ADJACENT MATERIALS AS REQUIRED TO RECEIVE NEW FINISHES.


DEMOLITION KEYNOTES:

- 1 DEMOLISH DOCK BUMPERS. PAINT METAL SURFACES IN PREPERATION TO RECEIVE NEW DOCK BUMPERS.
- 2 REMOVE SECTION OF EXISTING MACADAM AND EARTH REQUIRED FOR FOOTINGS & FOUNDATION WALL.
- 3 DEMOLISH GUARDRAIL/HANDRAIL IN THEIR ENTIRETY. WHERE MOUNTING DAMAGE REMAINS, PATCH CONCRETE.
- 4 REMOVE STEEL BOLLARD. INFILL VOID & PATCH REMOVED MACADAM AND AT AREAS AFFECTED BY DEMOLITION KEYNOTE 2
- 5 REMOVE EXISTING CANOPY DOWNSPOUT IN ITS ENTIRETY.
- 6 SAW-CUT AND REMOVE SECTION OF EXISTING DOCK CONCRETE SLAB IN ITS ENTIRETY. FOUNDATION TO REMAIN.
- 7 DEMOLISH MISMATCHED SECTION OF PRECAST WALL CAP AT DOCK. PREPARE SURFACE TO RECEIVE NEW PRECAST CAP MATCHING EXISTING PRECAST CAP TO REMAIN.

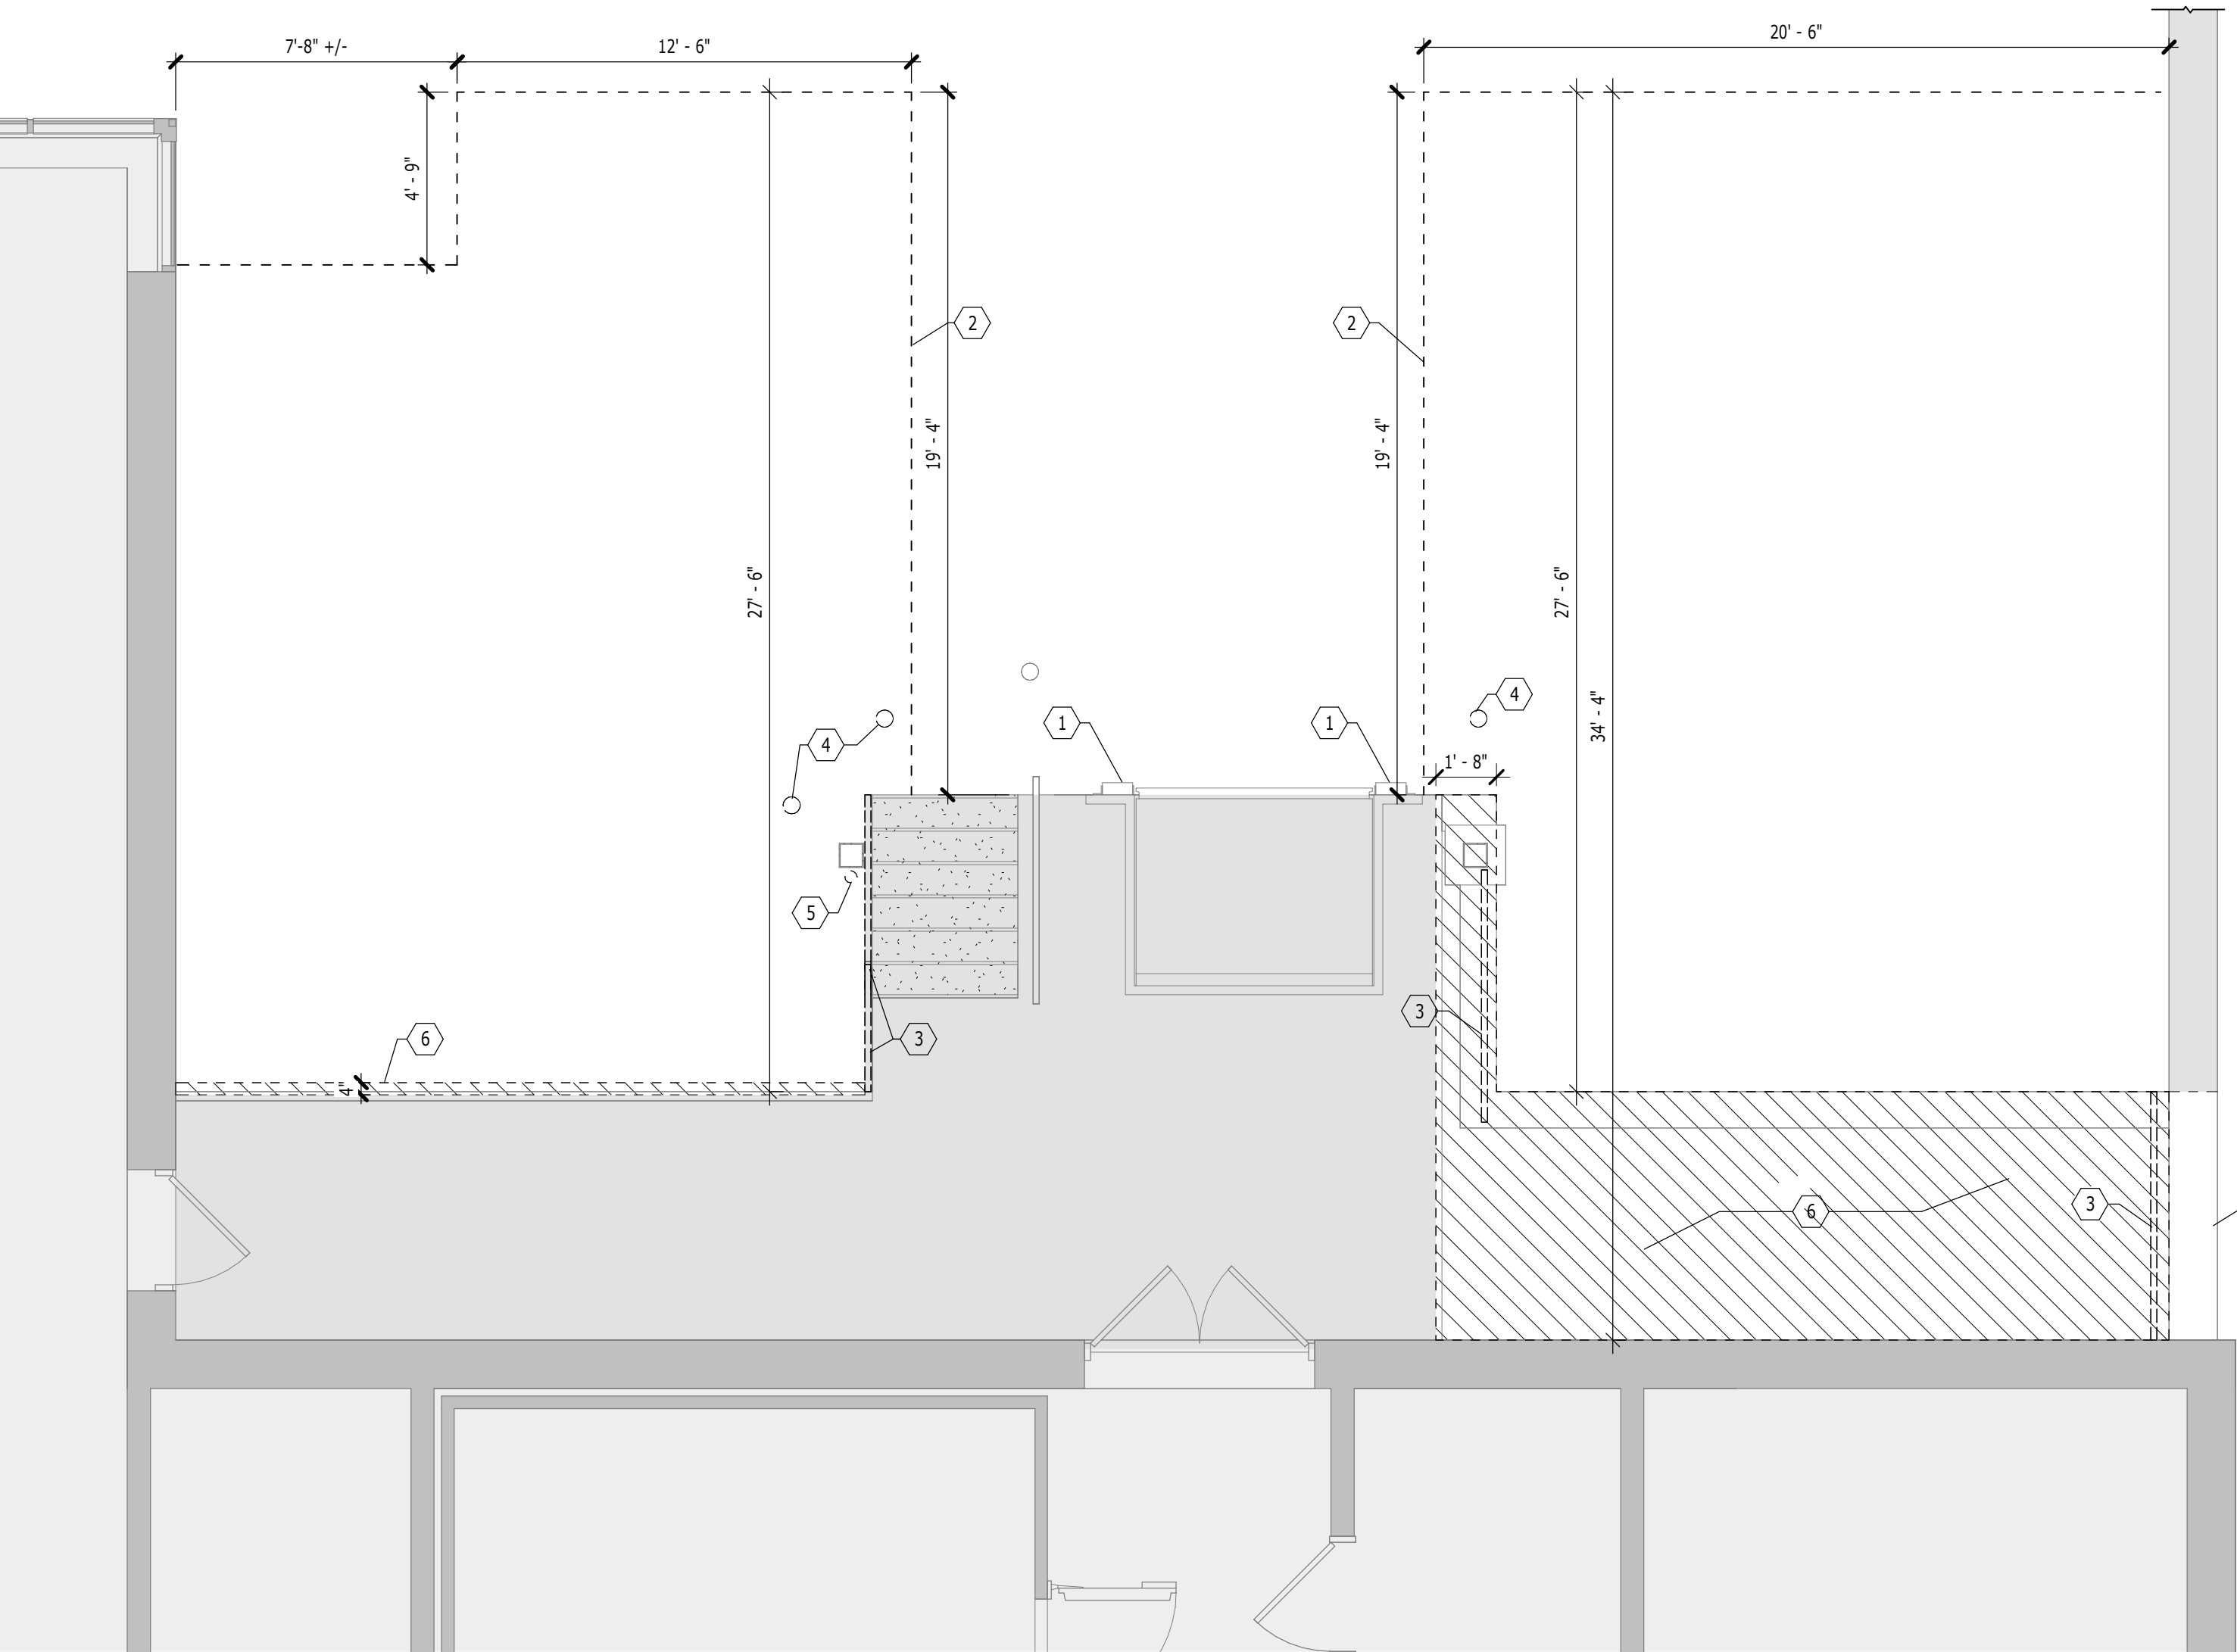


1 **DEMOLITION PLAN**
1/4" = 1'-0"

NOTE: GRAY-SHADED SECTIONS ARE EXISTING TO REMAIN.

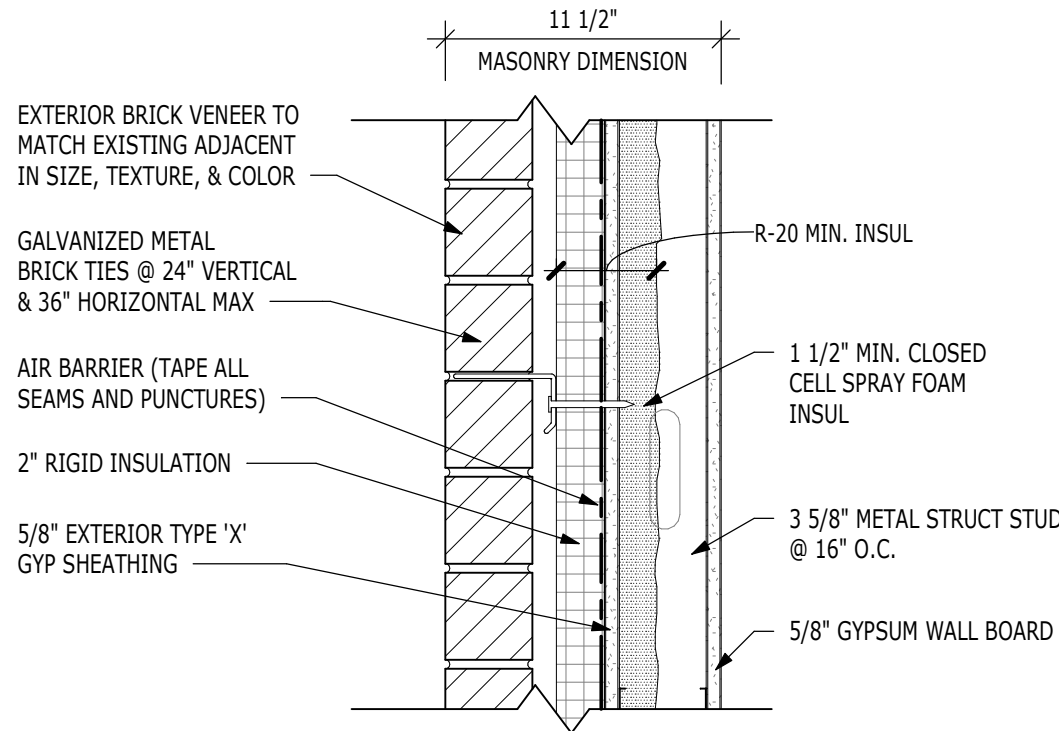

WALL TYPE 'A'

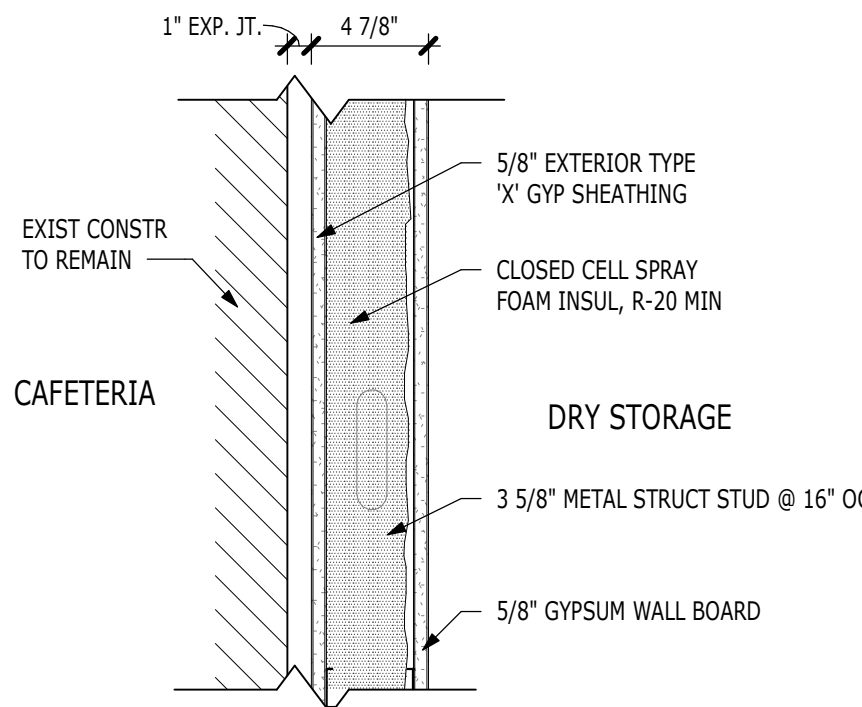

WALL TYPE 'B'

GENERAL NOTES:


1. CONTRACTOR SHALL CHECK AND VERIFY ALL DIMENSIONS AND CONDITIONS PRIOR TO THE START OF ANY WORK.
2. ALL DIMENSIONS OF WALLS OR PARTITIONS ON THE FLOOR PLANS ARE TO FINISH FACE U.N.O. AND ARE ACTUAL.
3. ALL PARTITIONS SHALL EXTEND TO THE UNDERSIDE OF THE ROOF DECK ABOVE, U.N.O.
4. CONTRACTOR TO PROVIDE BLOCKING IN METAL STUD PARTITIONS FOR WALL-MOUNTED DEVICES, EQUIPMENT, AND ACCESSORIES.
- * TAPER CONCRETE SLAB IN THIS SECTION TO MEET EXISTING SLOPE OF DOCK AT EXISTING CONCRETE STAIRS

LEGEND

- INDICATES NEW CONCRETE BLOCK WALLS OR PARTITIONS - SEE FLOOR PLANS FOR ADDITIONAL INFORMATION.
- INDICATES NEW BRICK WALLS OR PARTITIONS - SEE FLOOR PLANS.
- INDICATES PARTITION TYPE - SEE DRAWINGS A1.2 FOR TYPES & DESCRIPTION.

KEY NOTES:

- 1 DUMPSTER - N.I.C.
- 2 CARDBOARD TOTE - N.I.C.
- 3 DOCK BUMPERS - PROVIDE (10)
- 4 CONCRETE WALKWAY
- 5 AFFIXED 1 1/2" O.D. GALVANIZED PIPE GUARDRAIL - SEE DETAIL 8/A501
- 6 EXISTING PIPE RAILING TO REMAIN; SAND AND PAINT TO MATCH NEW GUARDRAIL. PAINT BY OTHERS
- 7 STEEL FABRICATED PIPE HANDRAIL - PAINT BY OTHERS
- 8 EXISTING PIPE BOLLARD TO REMAIN
- 9 8" DIA. CONCRETE FILLED GALVANIZED PIPE BOLLARD - SEE DETAIL 9/A106
- 10 EXISTING STEEL CANOPY COLUMN TO REMAIN, PAINT
- 11 PAINTED STEEL COLUMN - SEE STRUCTURAL DWGS
- 12 EXISTING DOCK LEVELER TO REMAIN
- 13 EXISTING CANOPY ABOVE
- 14 CANOPY ABOVE
- 15 GALVALUME METAL LOUVERED RAIN SCREEN WALL; ANCHOR TO RETAINING WALL & BOTTOM OF CANOPY ABOVE
- 16 5'-0" LONG REMOVABLE GUARDRAIL - SEE SIMILAR DETAIL 8/A501
- 17 NOT USED
- 18 3"x4" DOWNSPOUT & CI BOOT - CAST IRON BOOT CONNECTION TO EXISTING STORMWATER MANAGEMENT FACILITIES N.I.C.
- 19 W-FLANGE GUARDRAIL - SEE DETAIL 10/A106
- 20 METAL RAMP PLATE - SEE SILL DETAIL ON DWG A501 FOR DETAIL
- 21 18 GA. STAINLESS STEEL CORNER GUARD; EXTEND 4'-0" A.F.F.
- 22 SHELVING RACK

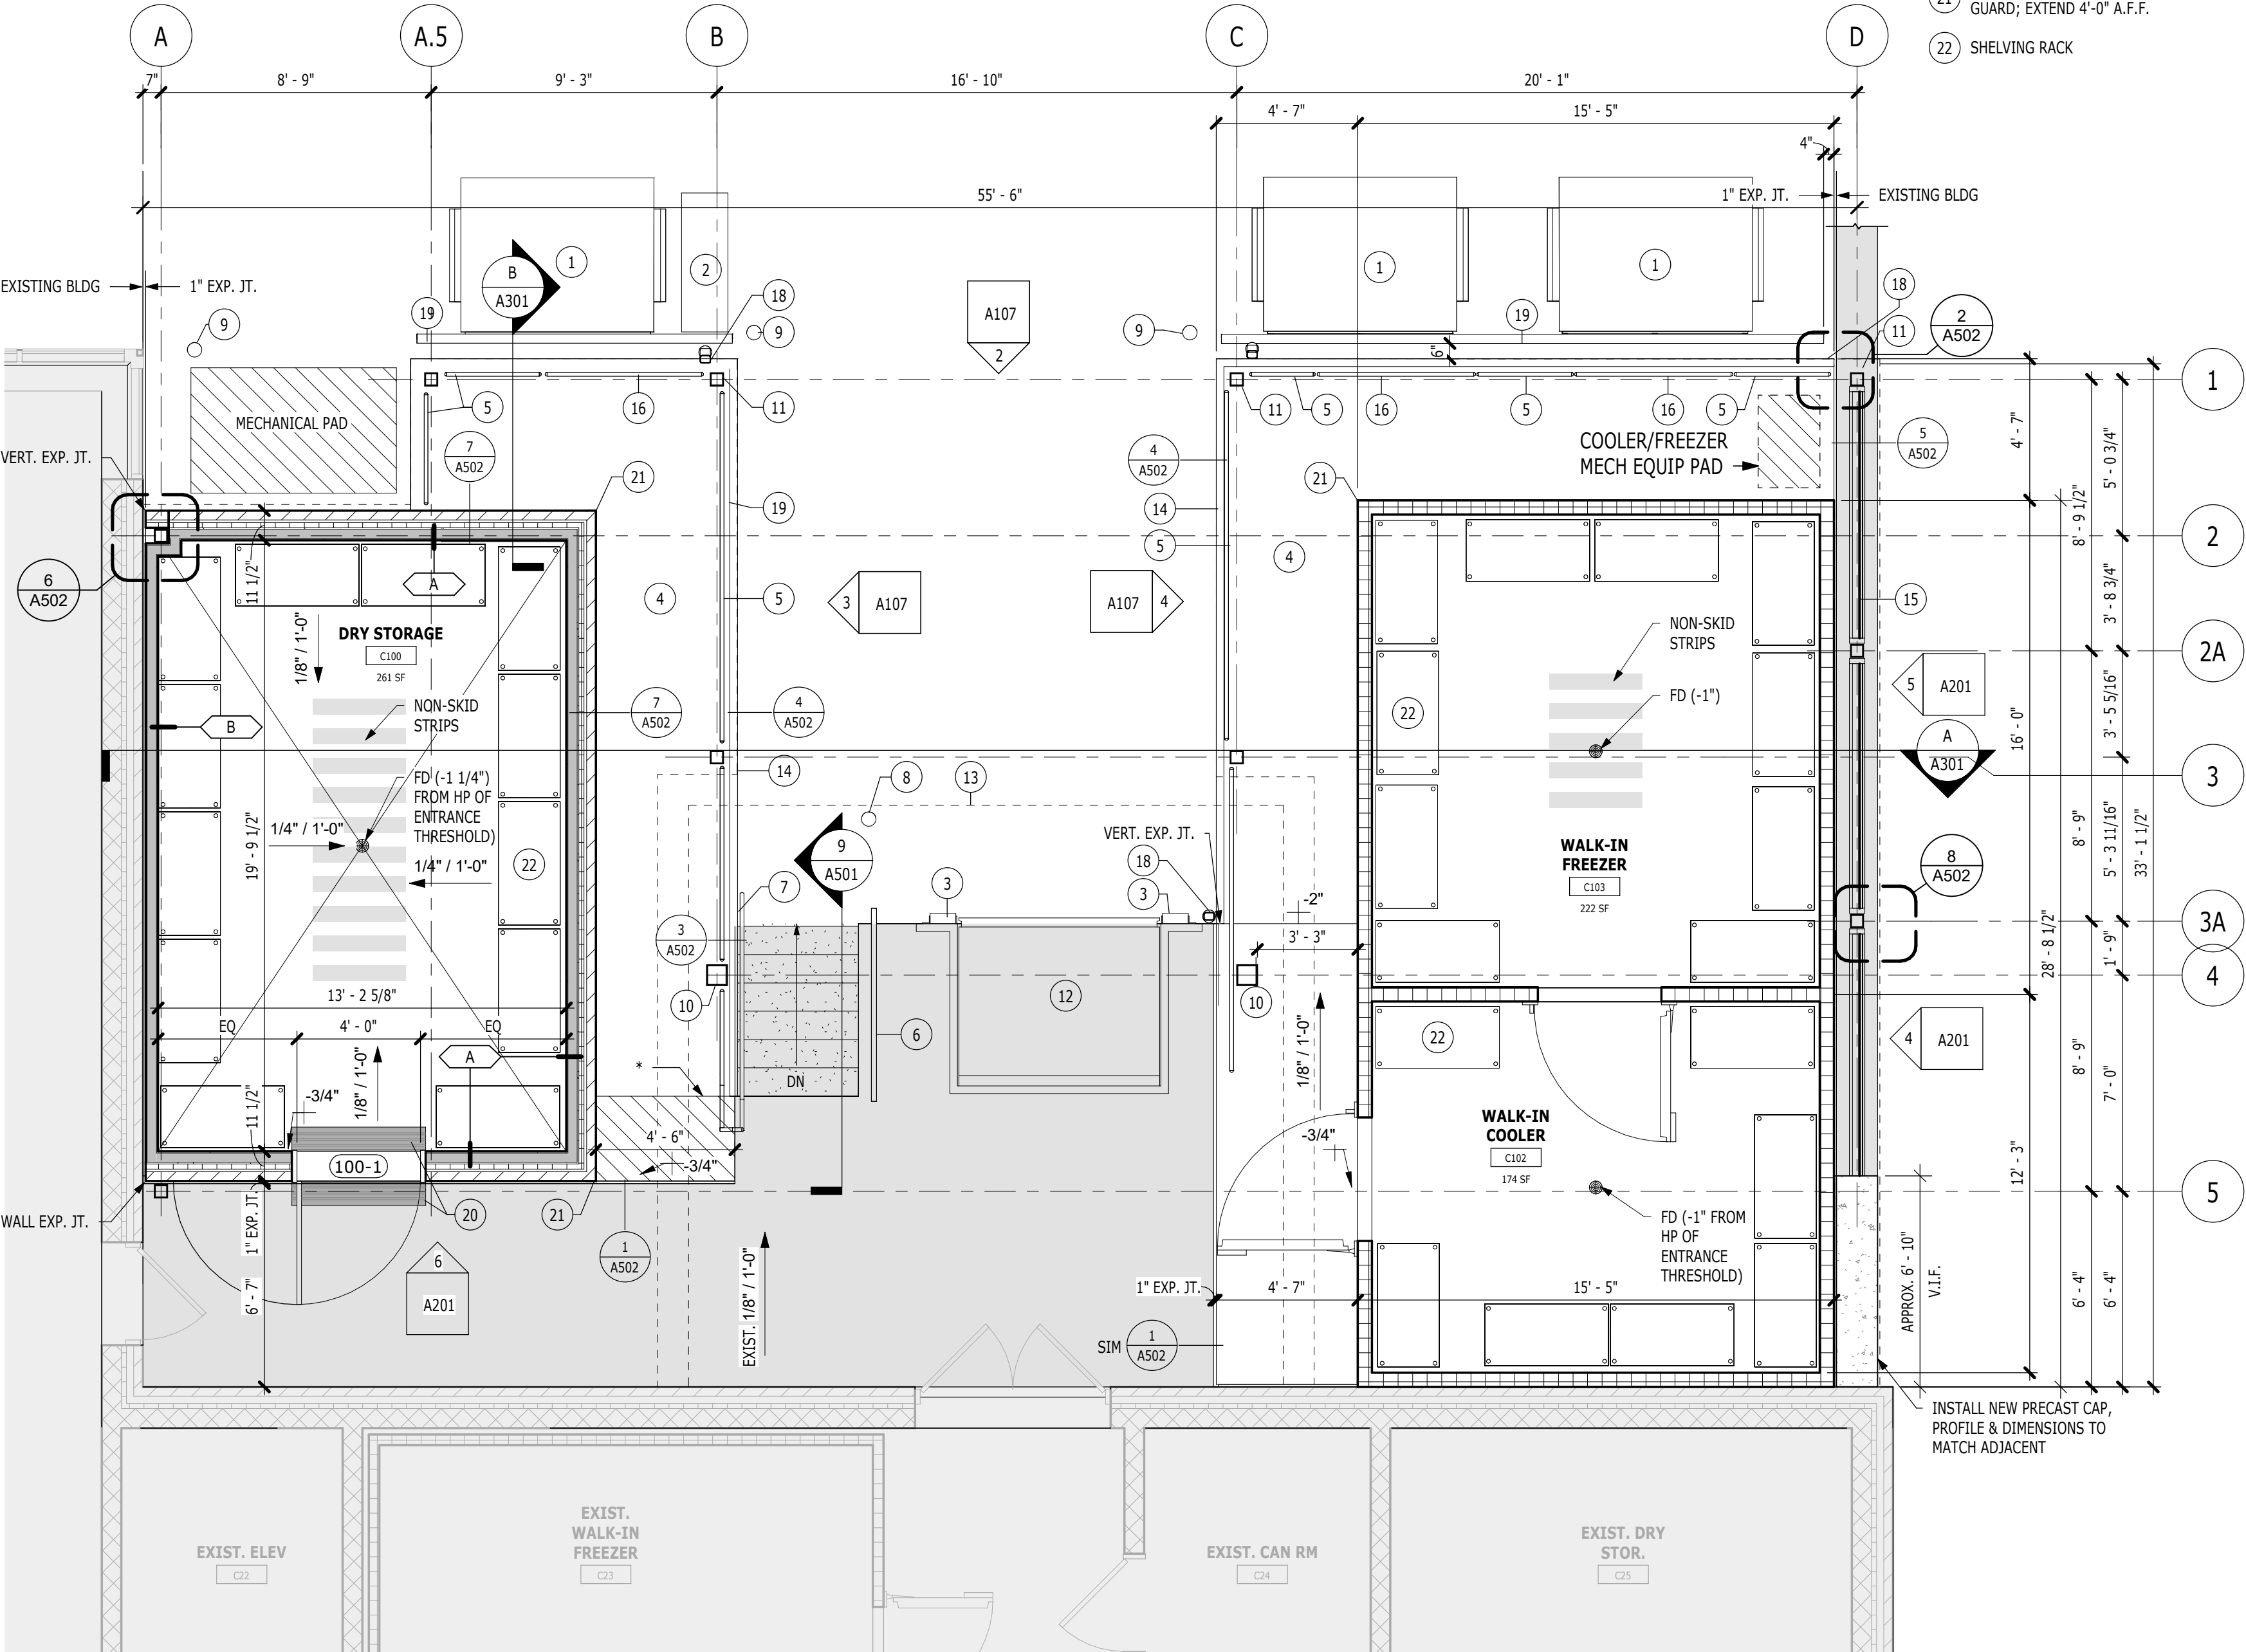

2 **FLOOR PLAN**
1/4" = 1'-0"

NOTE: GRAY-SHADED SECTIONS ARE EXISTING TO REMAIN.