


GENERAL NOTES:

1. CONTRACTOR SHALL CHECK AND VERIFY ALL DIMENSIONS AND CONDITIONS PRIOR TO THE START OF ANY WORK.
2. ALL FUNCTIONING MECHANICAL, ELECTRICAL, AND PLUMBING DEVICES AND EQUIPMENT MOUNTED ON BUILDING (eg: CAMERAS, SPEAKERS, HOSE BIBS, CONDENSATE DRAINS, VENTS, FANS, ETC.) SHALL BE REMOVED OR MODIFIED AS REQUIRED AND REINSTALLED AS DIRECTED BY THE OWNER OR ARCHITECT.
3. ALL MISCELLANEOUS SIGNAGE, LETTERS, DECORATIONS, CORNERSTONE, GUARDRAILS, KEY BOX, AND THE LIKE TO BE REMOVED, CLEANED, AND REINSTALLED AS DIRECTED BY THE OWNER OR THE ARCHITECT.
4. ARCHITECTURAL CMU, PRECAST MASONRY, AND METAL PANELS TO MATCH THE MOCK-UP SAMPLE FACADE PANEL(S) APPROVED BY THE ARCHITECT.


ELEVATION KEYNOTES

- | | |
|----|---|
| 1 | EXISTING CONSTRUCTION TO REMAIN |
| 2 | CONCRETE FOUNDATION WALL |
| 3 | BRICK - TYPE TO MATCH EXISTING ADJACENT IN SIZE, COLOR, AND TEXTURE |
| 4 | CANOPY SYSTEM |
| 5 | PREFABRICATED WALK-IN COOLER/FREEZER UNIT |
| 6 | RIBBED GALVALUME METAL WALL, FINISH TO MATCH EXT. GYM RIBBED WALL IN PROFILE, TEXTURE, AND FINISH |
| 7 | STEEL SUPPORT COLUMN, SEE STRUCT. DWGS. - PAINT BY OTHERS |
| 8 | 8" DIA. STEEL PIPE BOLLARD @ 4'-0" ABOVE MACADAM; PAINT BY OTHERS |
| 9 | FIXED 1 1/2" O.D. GALVANIZED PIPE GUARDRAIL AND/OR HANDRAIL; PAINT BY OTHERS |
| 10 | SLEEVED REMOVABLE GALVANIZED 1 1/2" O.D. PIPE GUARDRAIL AND/OR HANDRAIL; PAINT BY OTHERS |
| 11 | METAL SCUPPER - SEE DETAIL 12/A106 |
| 12 | ALUMINUM DOWNSPOUT |
| 13 | CAST IRON BOOT @ 1'-6" ABOVE MACADAM, CAST IRON BOOT CONNECTION TO EXISTING STORMWATER MANAGEMENT FACILITIES N.I.C. |
| 14 | INSULATED HOLLOW METAL DOOR AND FRAME |
| 15 | HIGHWAY-STYLE GUARDRAIL - SEE DETAIL 10/A106 |
| 16 | 18 GA. STAINLESS STEEL CORNER GUARD; EXTEND 4'-0" A.F.F. |
| 17 | DUMPSTER, N.I.C. |

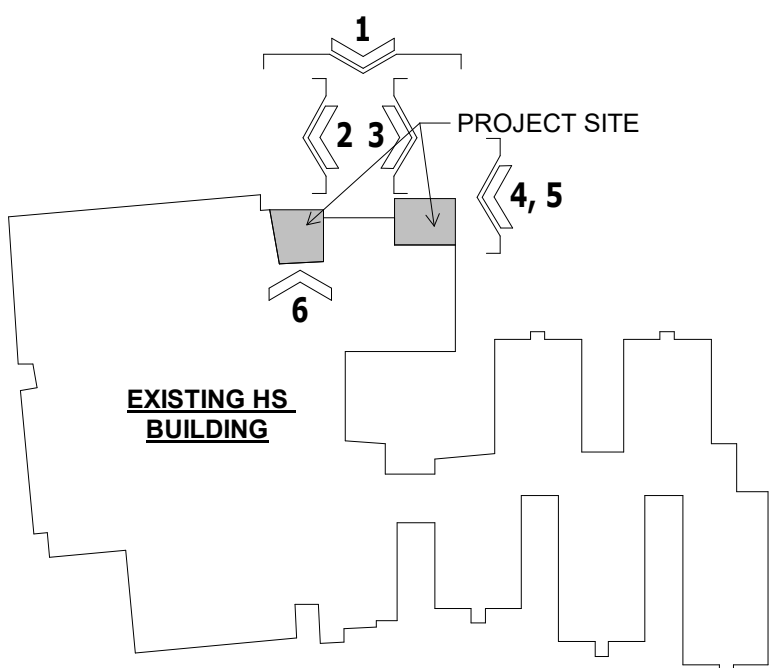


KEY PLAN


SCALE: NOT TO SCALE

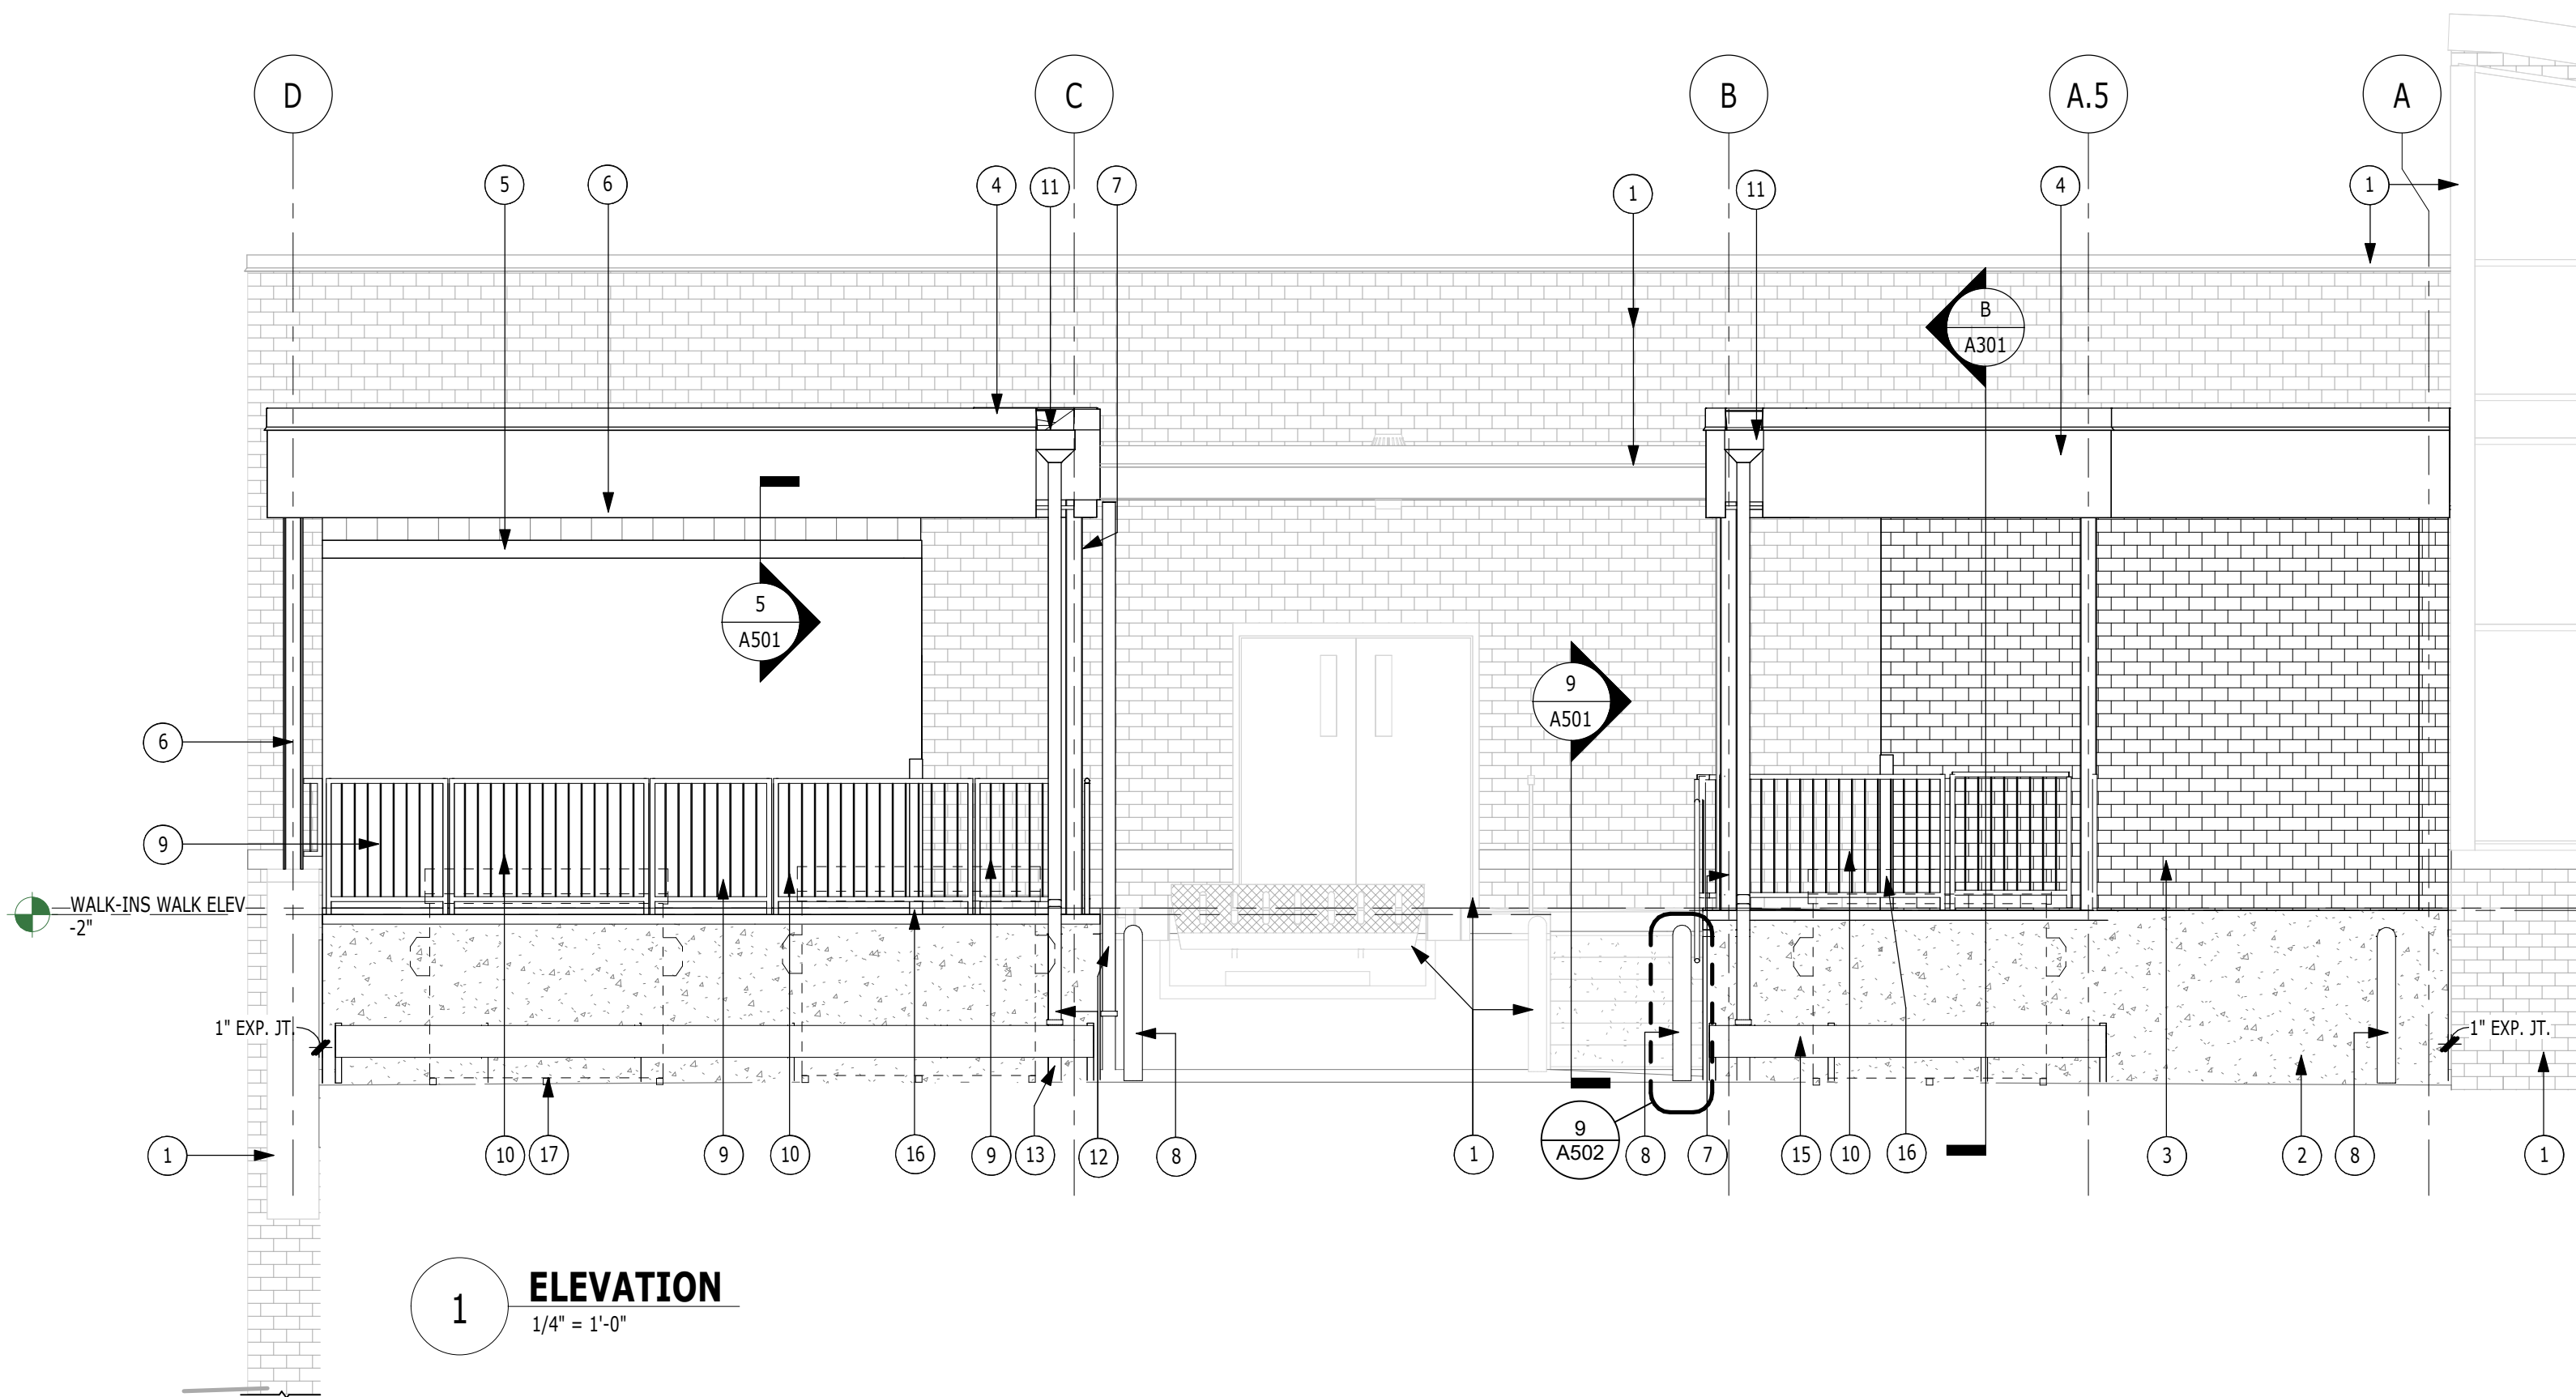


1 ELEVATION
1/4" = 1'-0"

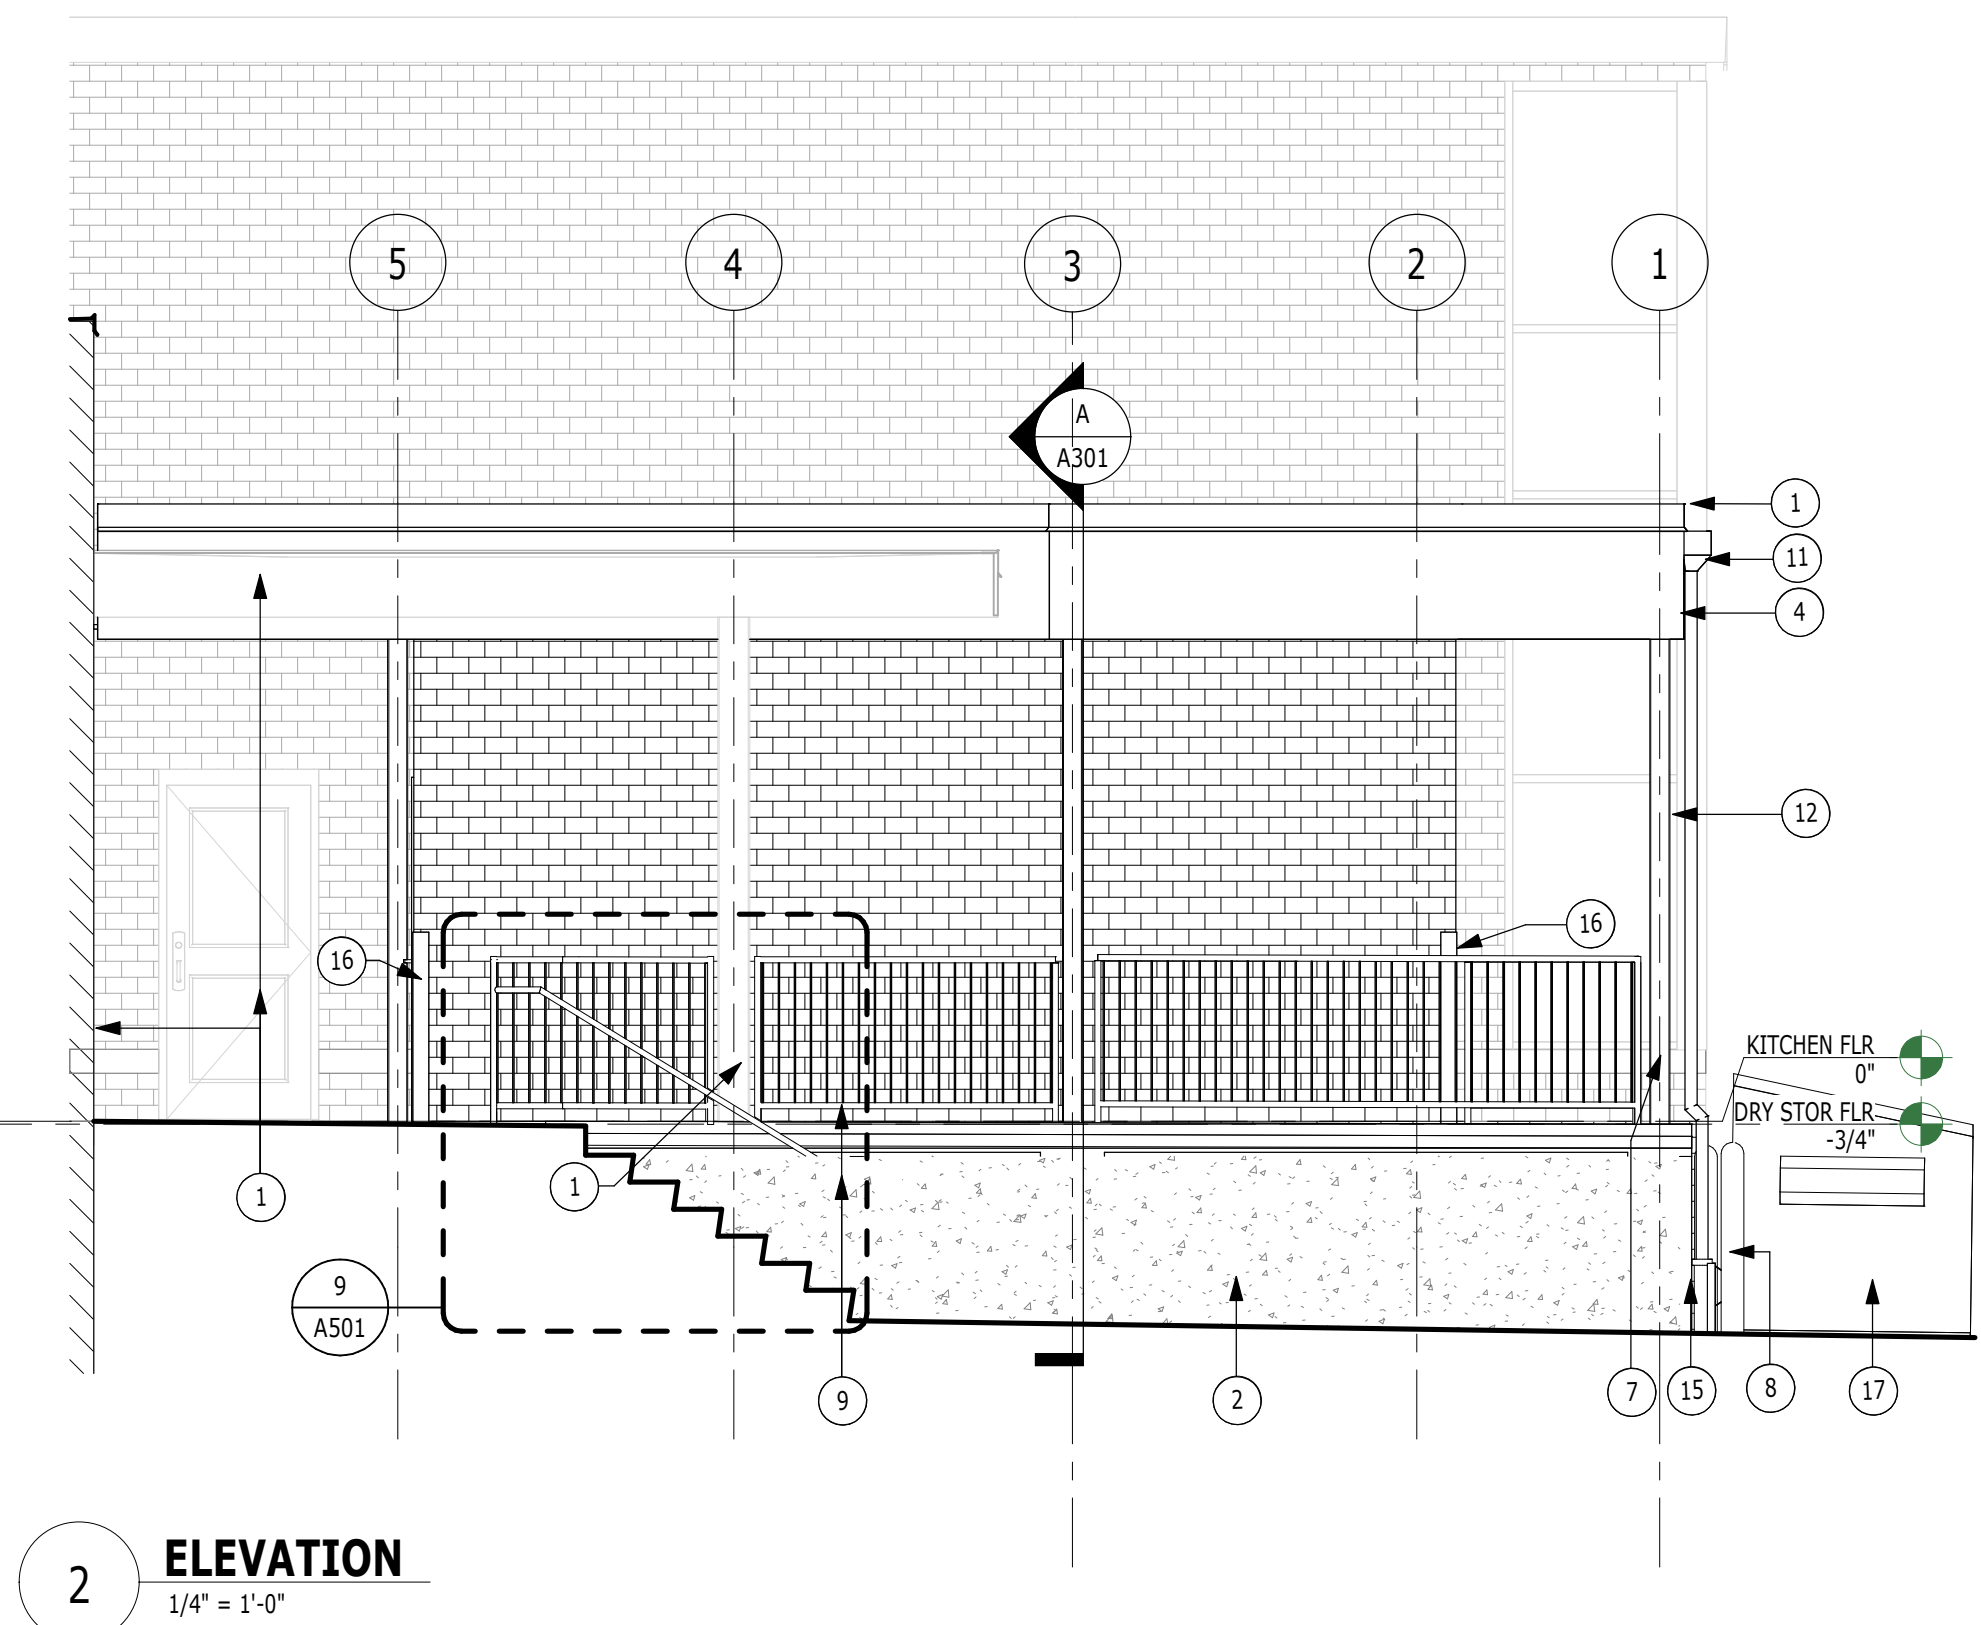


2 ELEVATION
1/4" = 1'-0"

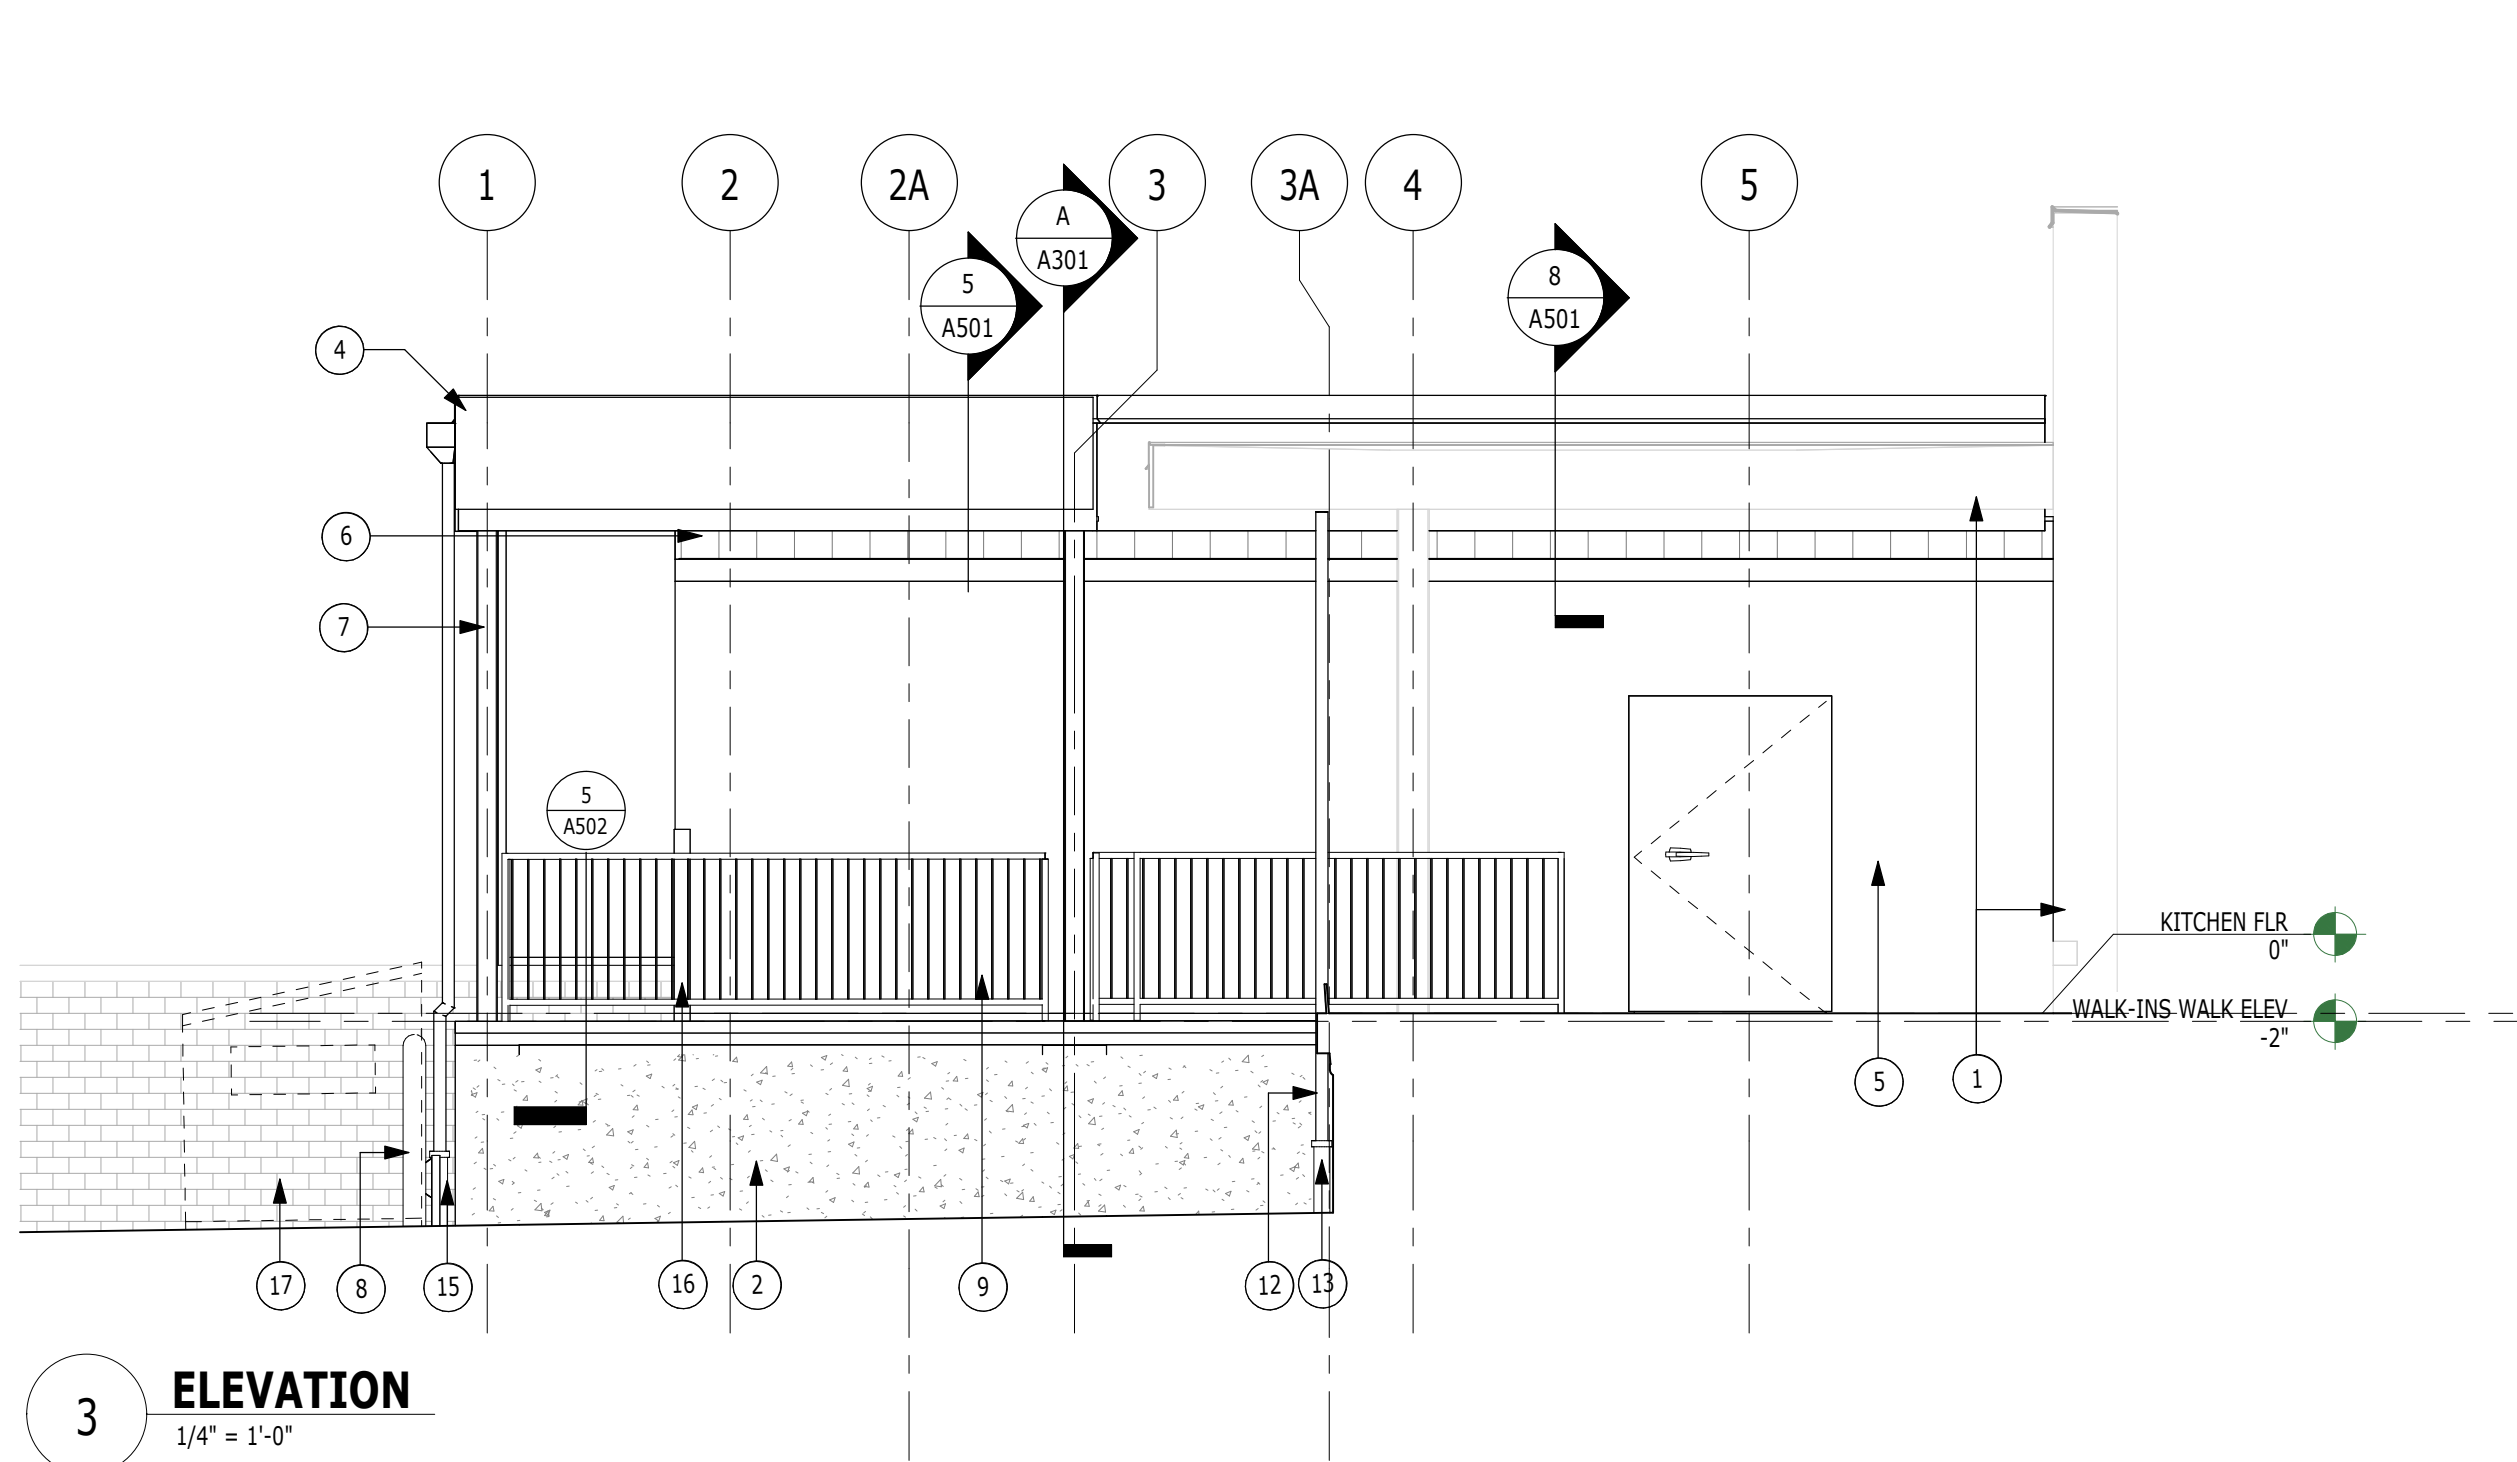


3 ELEVATION
1/4" = 1'-0"

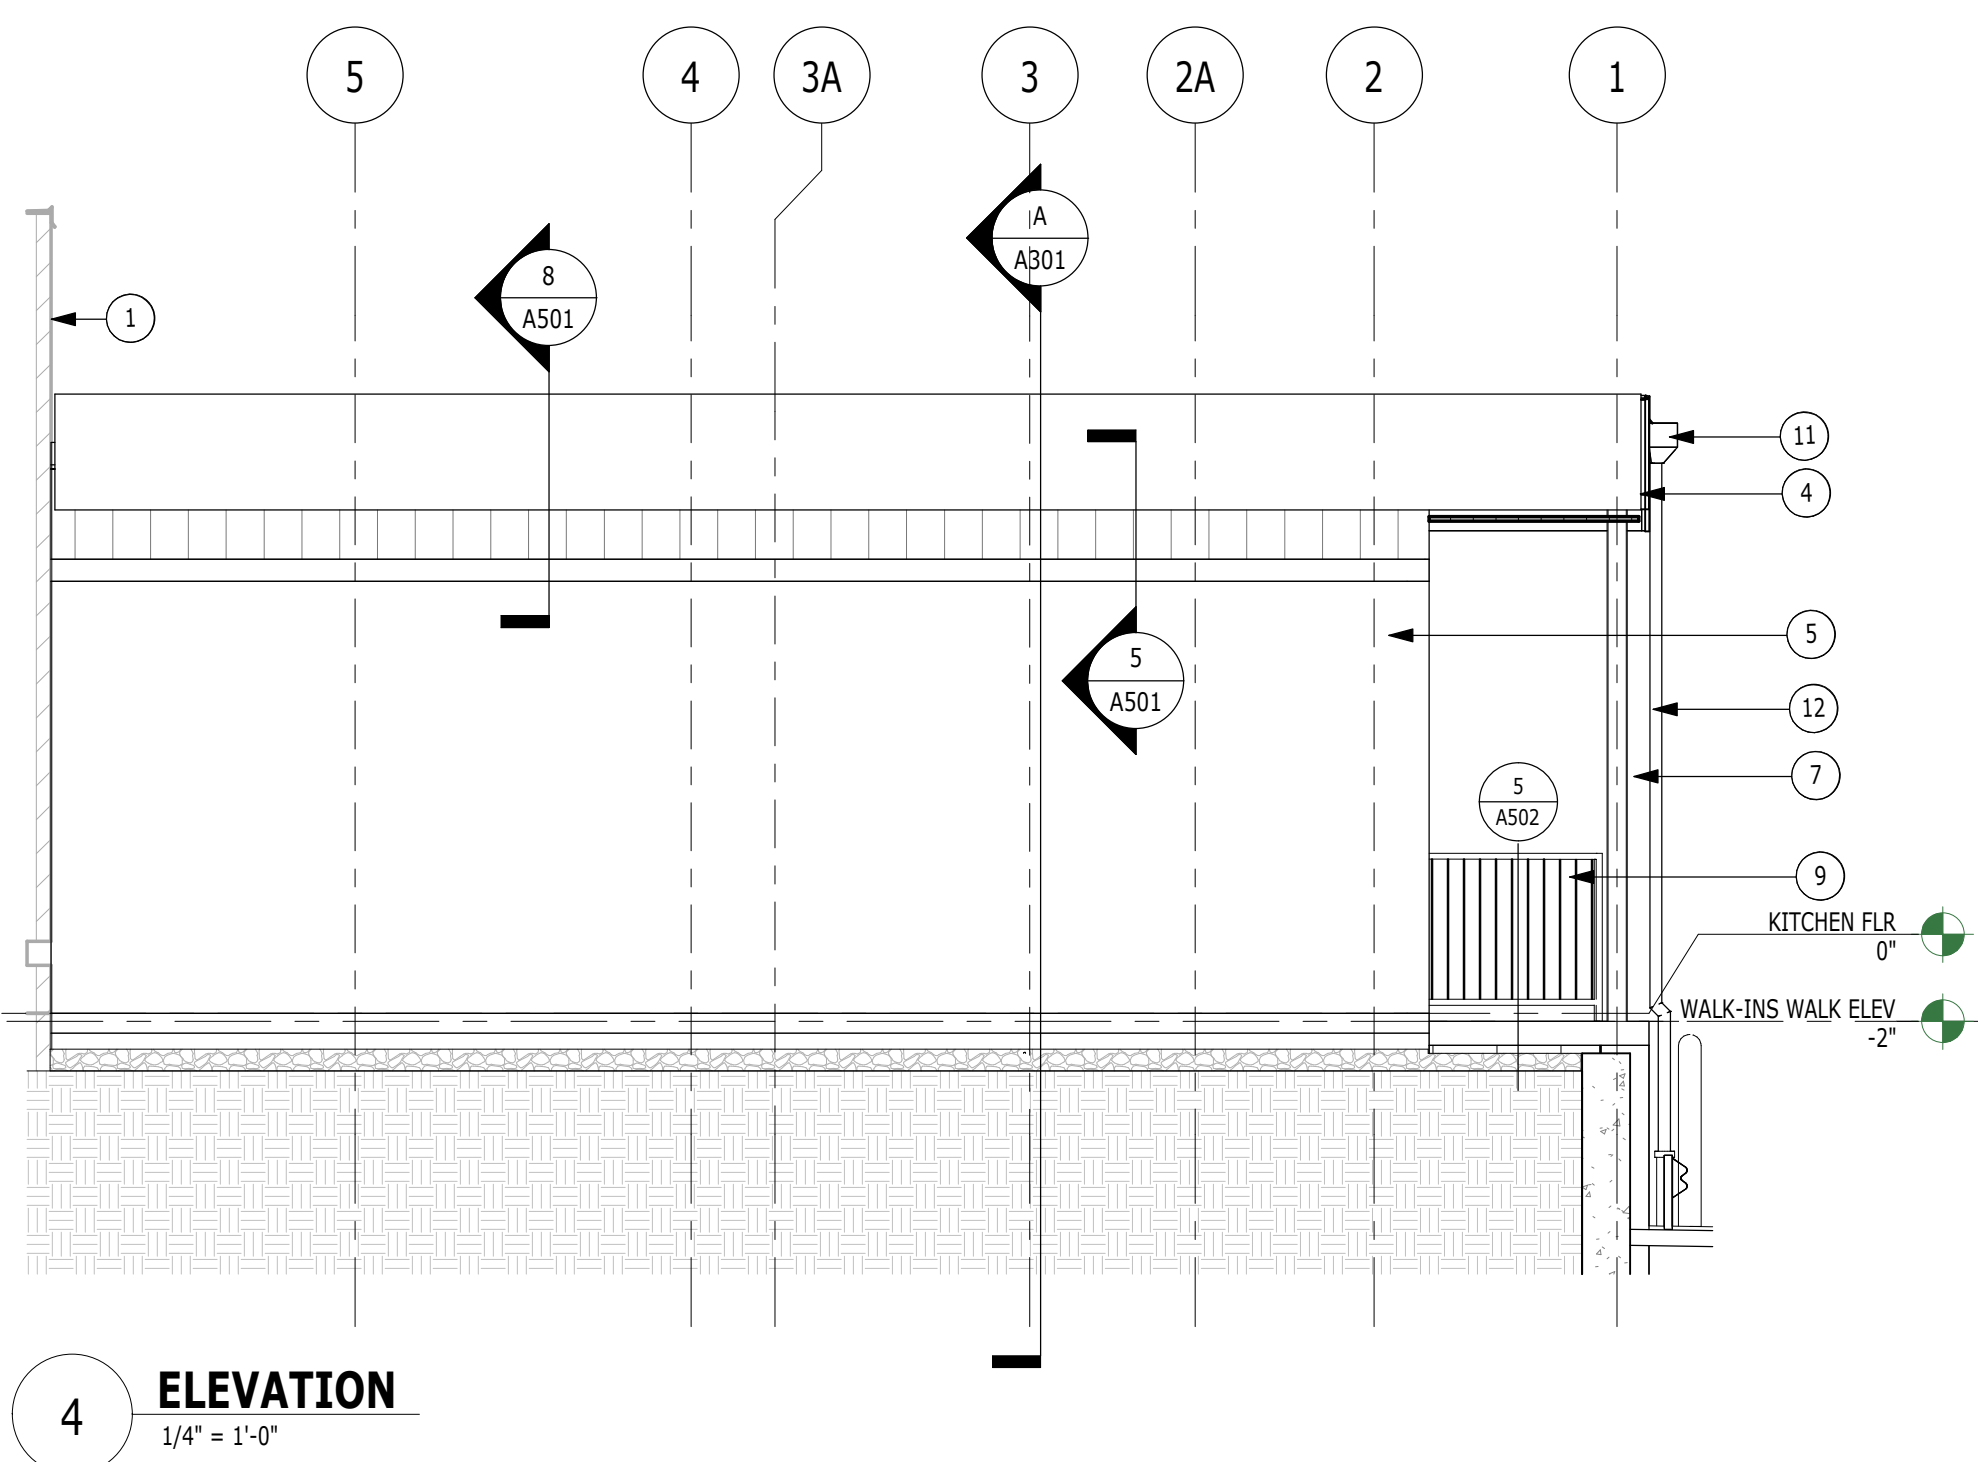


4 ELEVATION
1/4" = 1'-0"

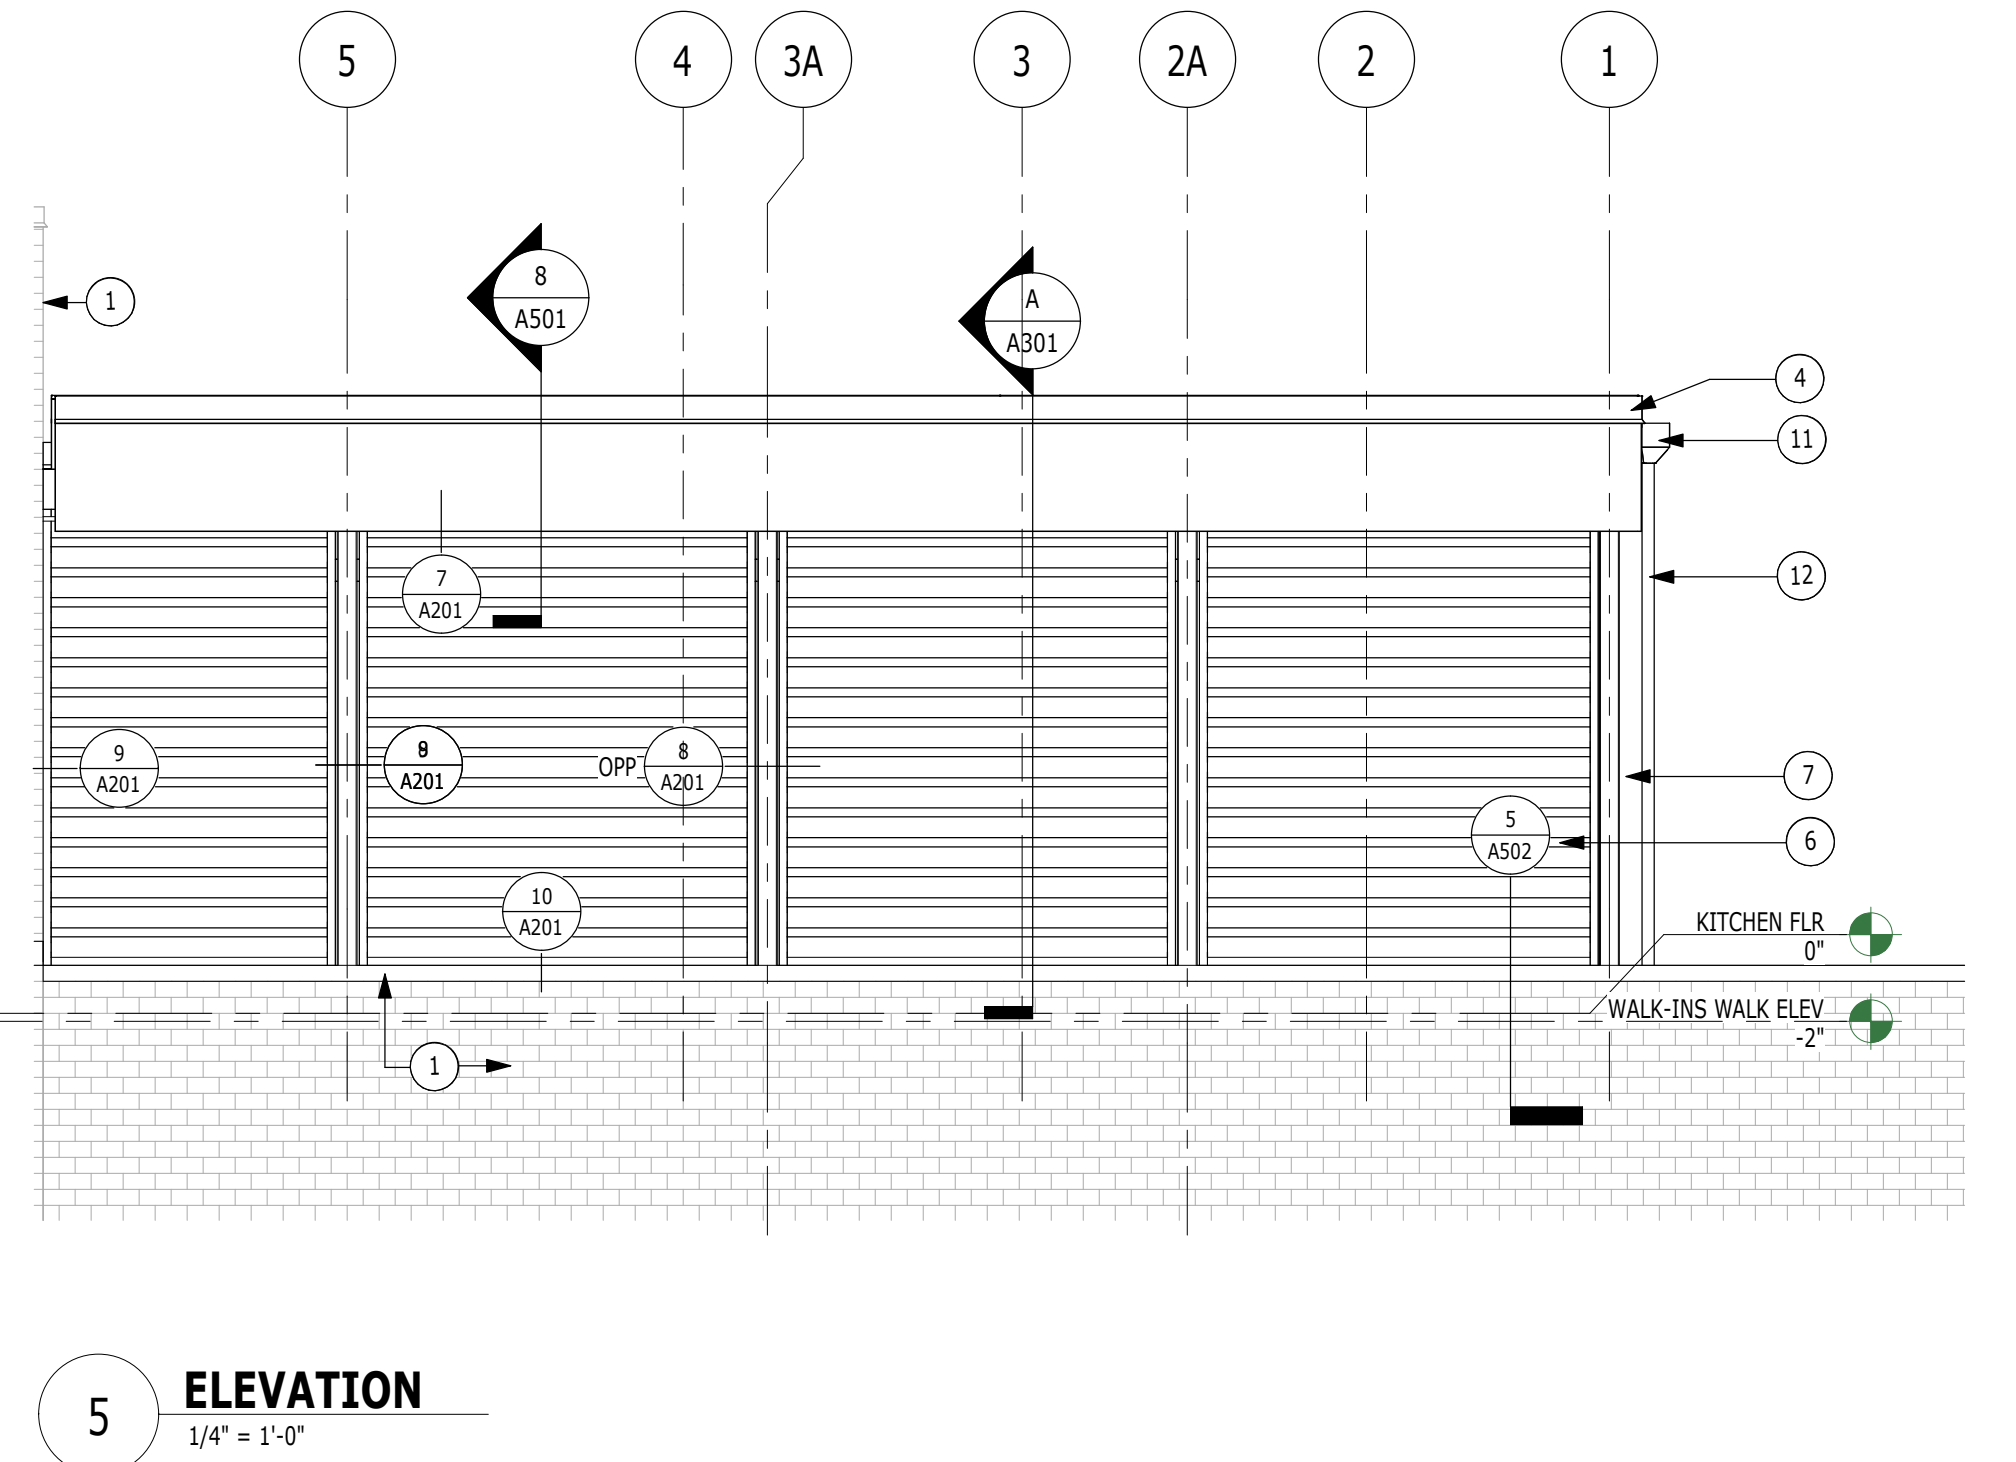


5 ELEVATION
1/4" = 1'-0"

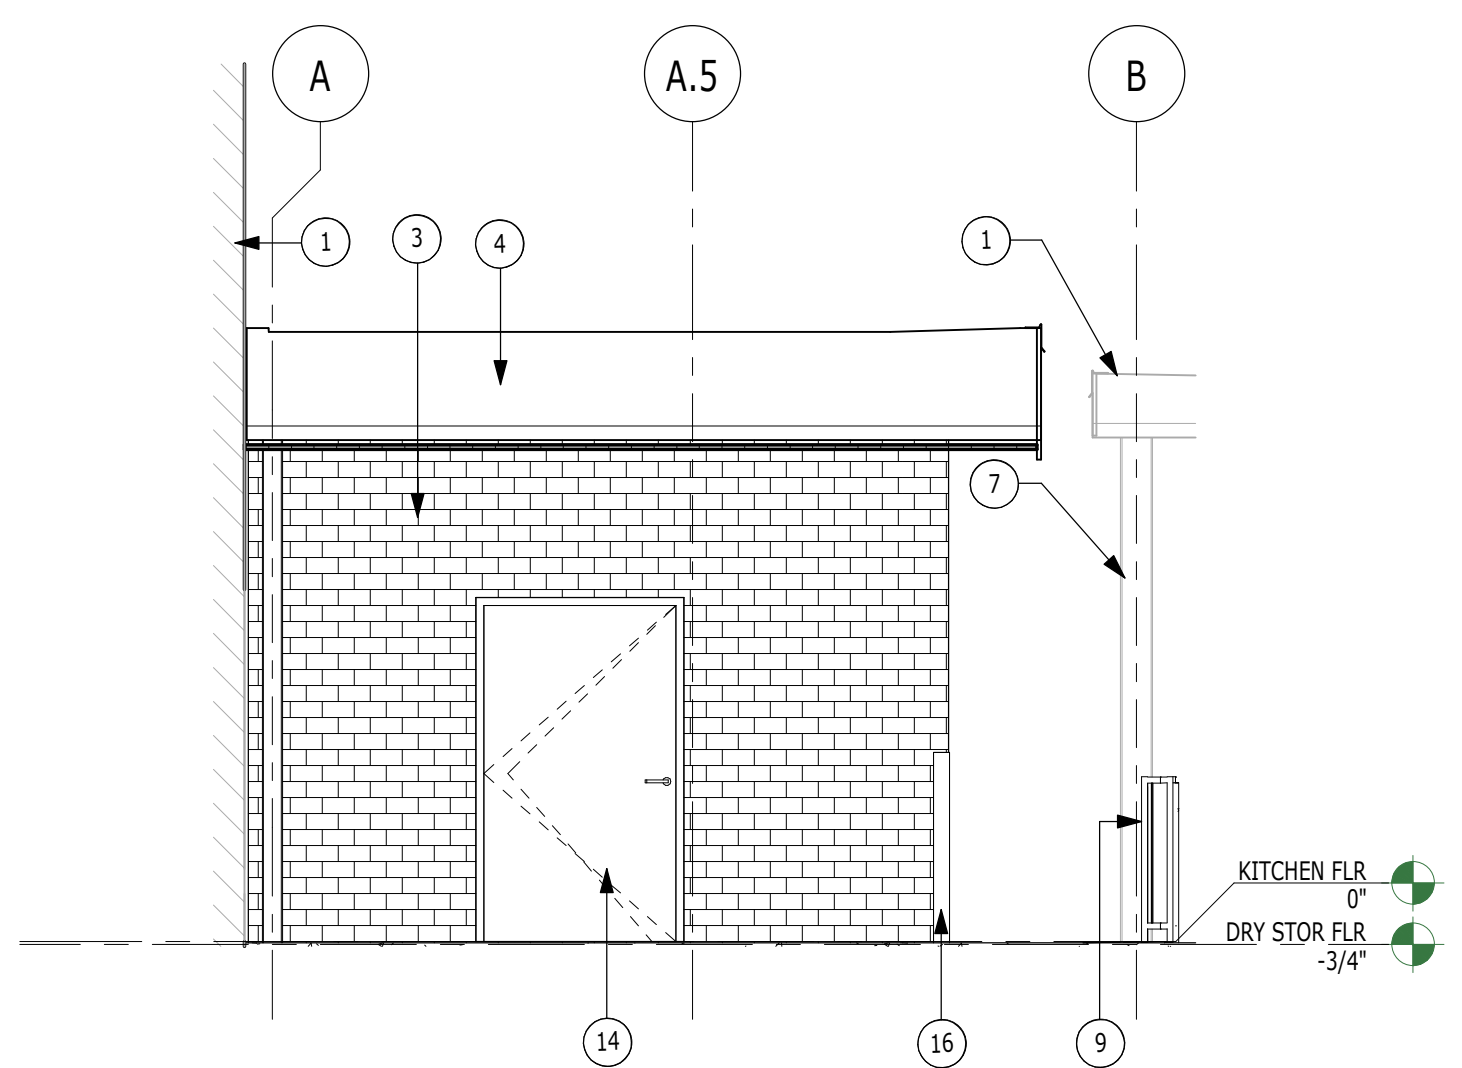


6 ELEVATION
1/4" = 1'-0"

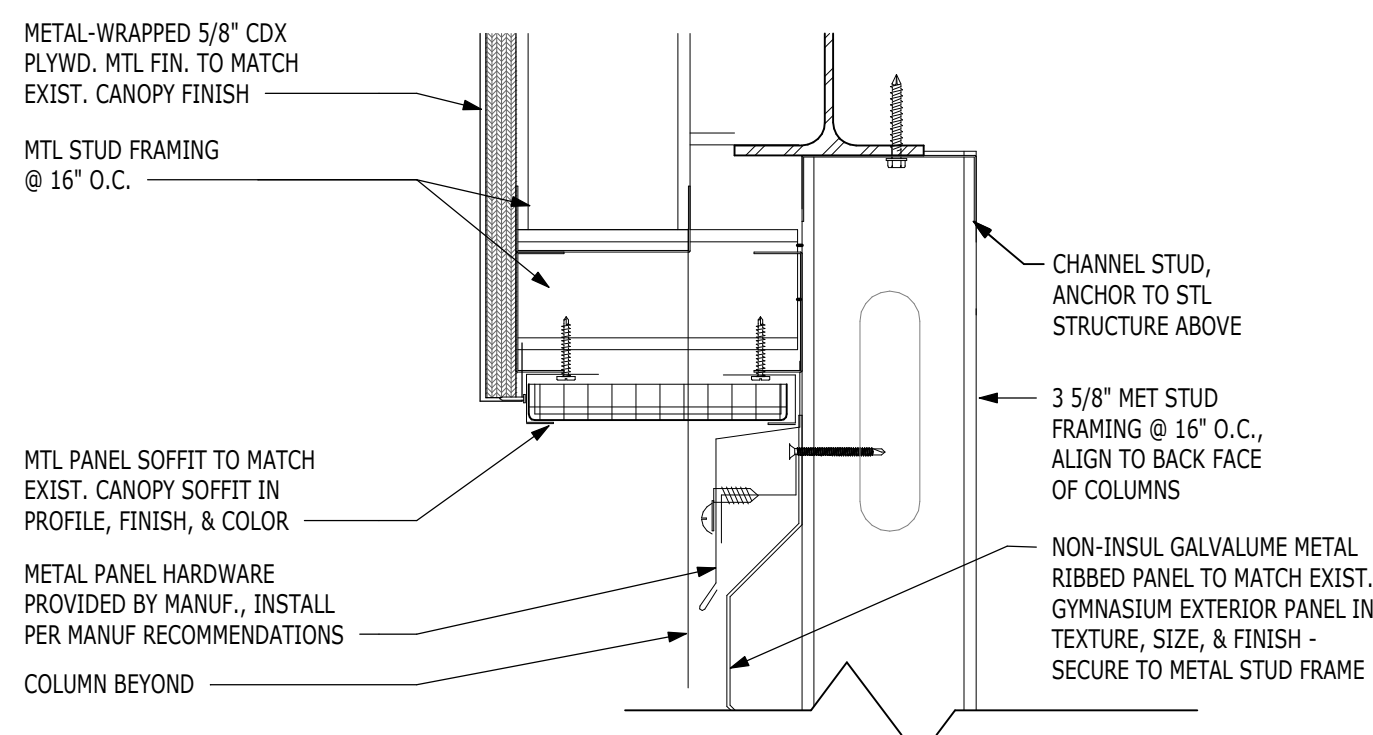


7 HEAD DETAIL
3" = 1'-0"

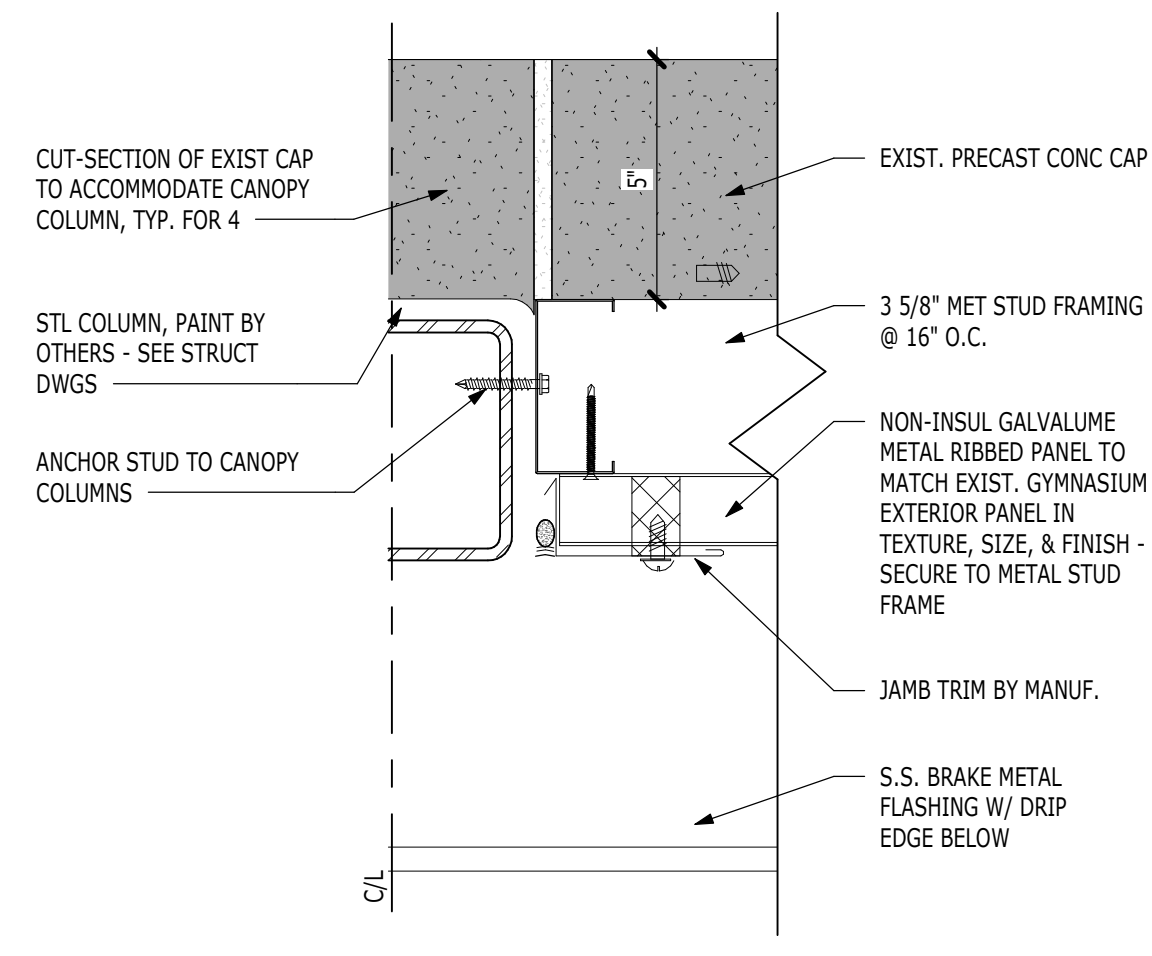

8 JAMB DETAIL
3" = 1'-0"

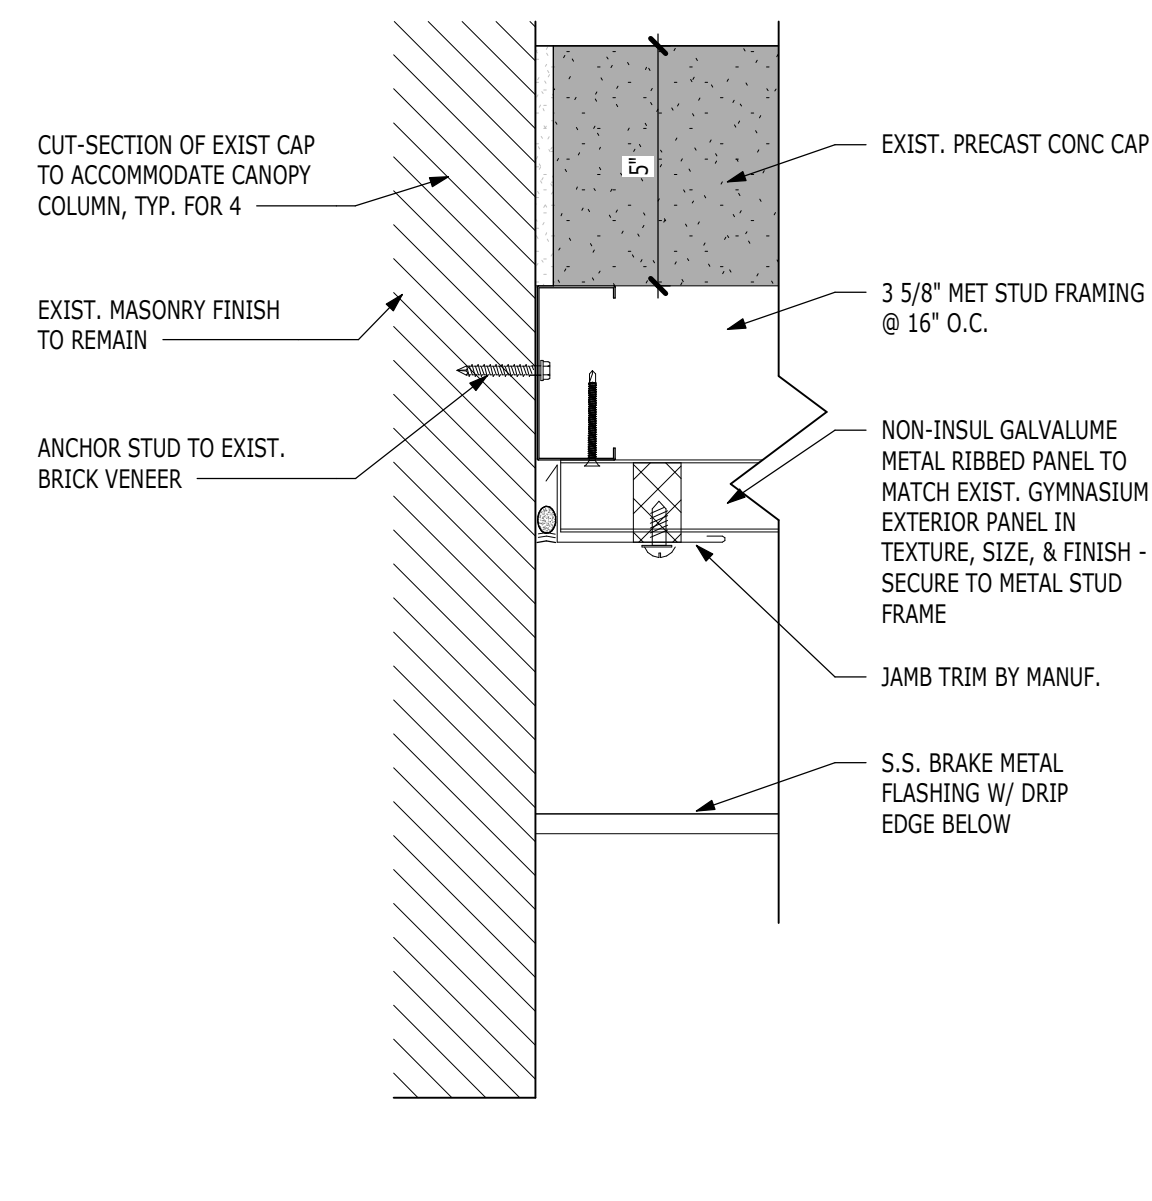

9 JAMB DETAIL
3" = 1'-0"

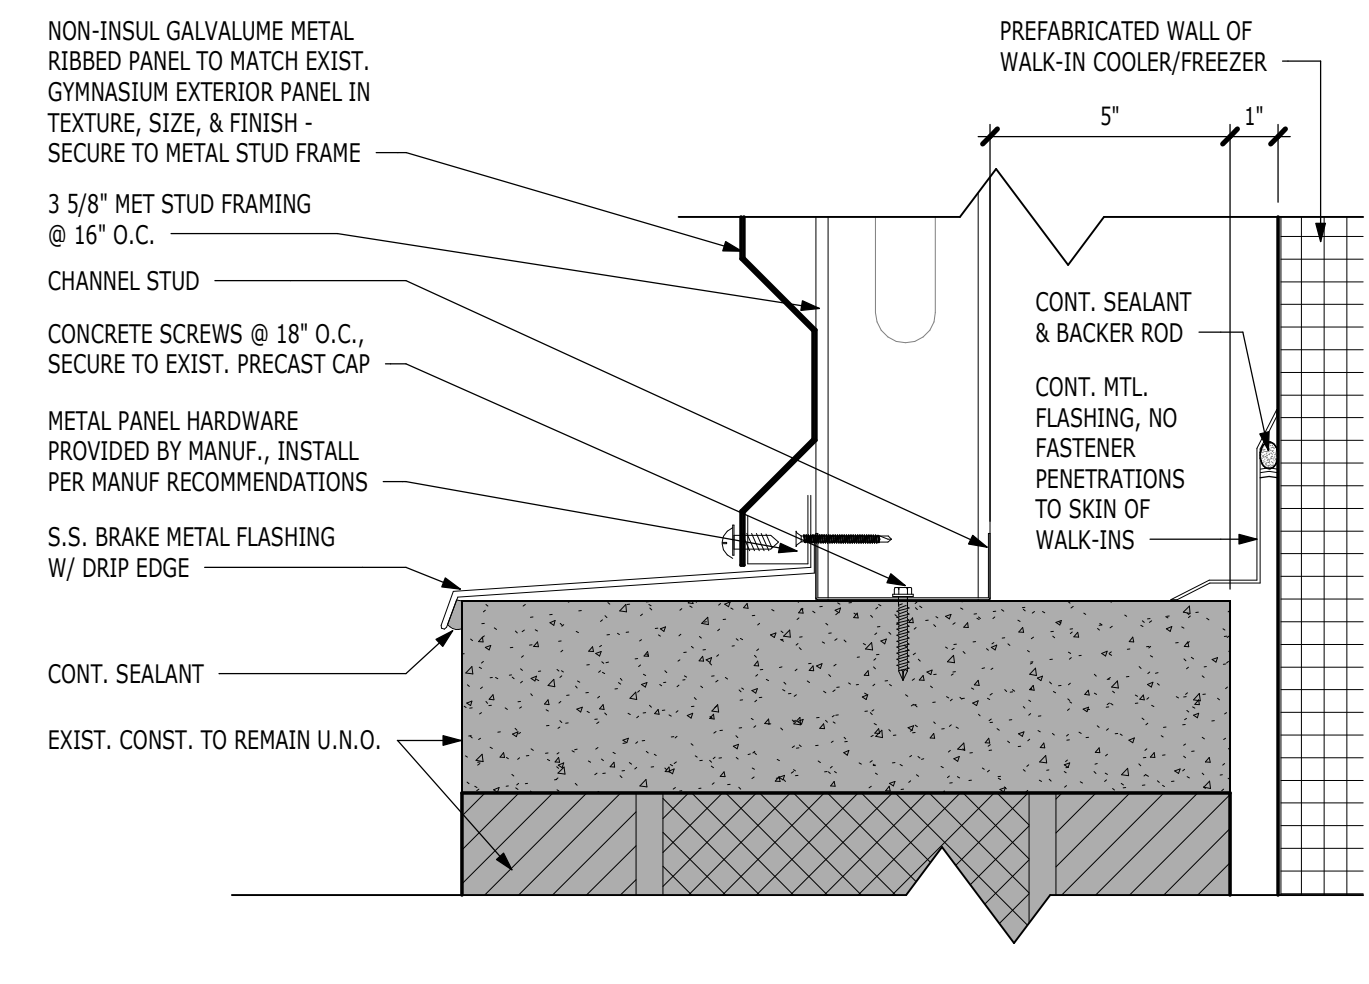

10 SILL DETAIL
3" = 1'-0"