
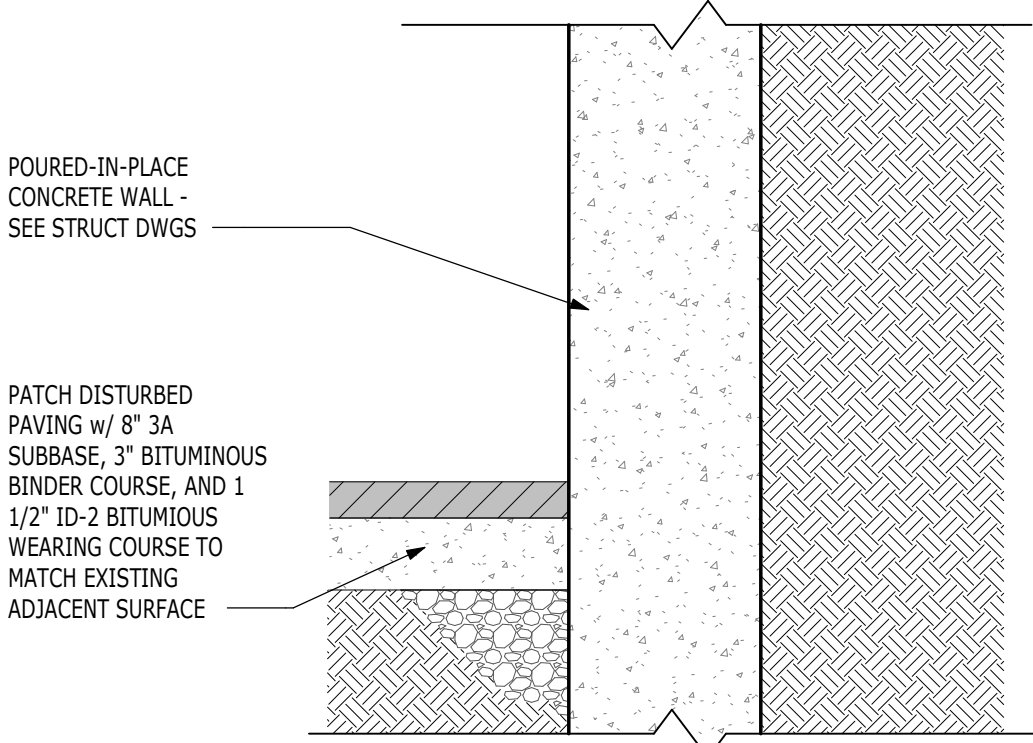
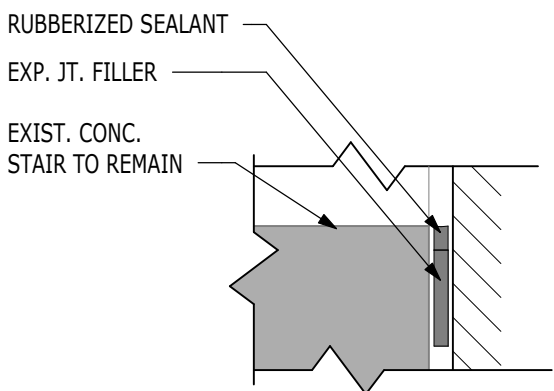
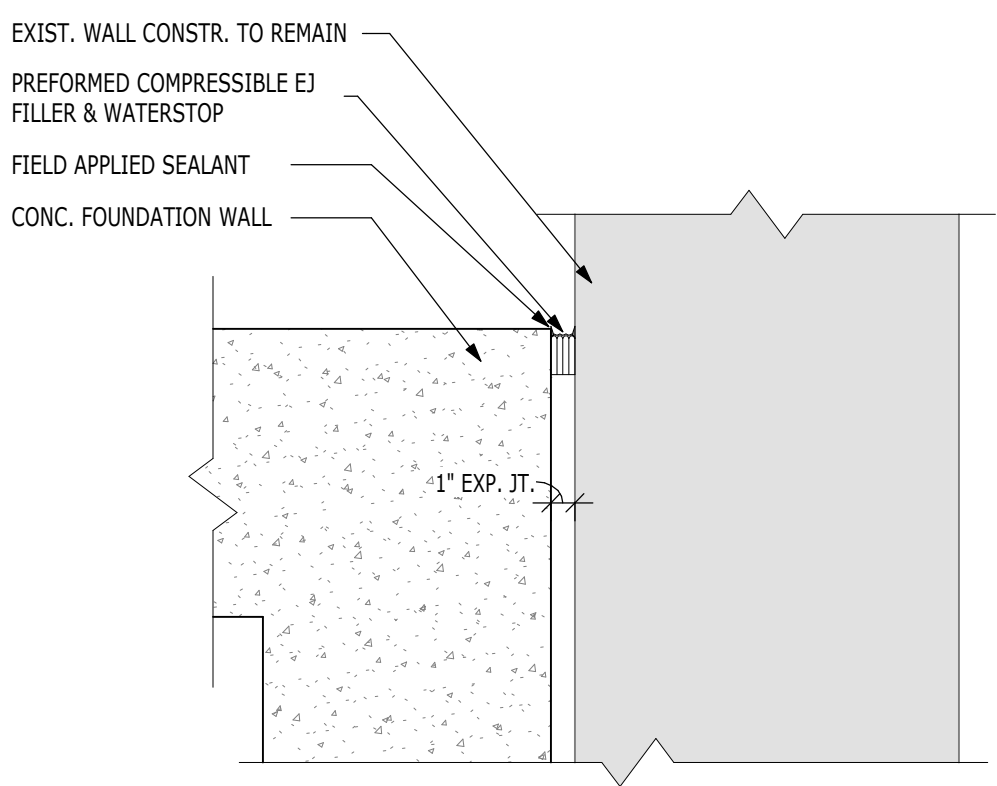


ROOM SCHEDULE (master)

SPACE NO.	ROOM NAME	SUB FLOOR	FLOOR FINISH	WALL BASE	NORTH WALL		EAST WALL		SOUTH WALL		WEST WALL		CEILING			FOOTNOTES
					MATERIAL	FINISH	MATERIAL	FINISH	MATERIAL	FINISH	MATERIAL	FINISH	MATERIAL	FINISH	HEIGHT	
C100	DRY STORAGE	CONC.	SEALER	RUBBER	GYP BD	GL PAINT	GYP BD	GL PAINT	GYP BD	GL PAINT	GYP BD	GL PAINT	GYP BD	GL PAINT	10'-2 +/-	
C102	WALK-IN COOLER	CONC.	PREFABRICATE D	--	PREFABRICATED	--	PREFABRICATED	--	PREFABRICATED	--	PREFABRICATED	--	PREFABRICATED	--	9'-0"	
C101	WALK-IN FREEZER	CONC.	PREFABRICATE D	--	PREFABRICATED	--	PREFABRICATED	--	PREFABRICATED	--	PREFABRICATED	--	PREFABRICATED	--	9'-0"	
C103	WALK-IN FREEZER	CONC.	PREFABRICATE D	--	PREFABRICATED	--	PREFABRICATED	--	PREFABRICATED	--	PREFABRICATED	--	PREFABRICATED	--	9'-0"	

ROOM FINISH SCHEDULE KEY NOTES:

1. PROVIDE STAINLESS STEEL CORNER GUARDS AT ALL OUTER CORNERS WHERE SPECIFIED ON A101. INSTALL CORNER GUARDS ABOVE FINISH FLOOR.
2. PAINT ALL EXPOSED ELEMENTS, INCLUDING BUT NOT LIMITED TO DECK, STRUCTURAL ELEMENTS, ANY CONDUITS, PIPES, DUCT & GRILLES, AND SPRINKLER SYSTEM. PAINT SELECTION AND COLOR BY DISTRICT. PAINT BY OTHERS.
3. APPLY MOISTURE AND COLD-RESISTANT GRIT TAPE LINES TO WALK-IN COOLER AND FREEZER FLOORING AS CALLED OUT ON A101.




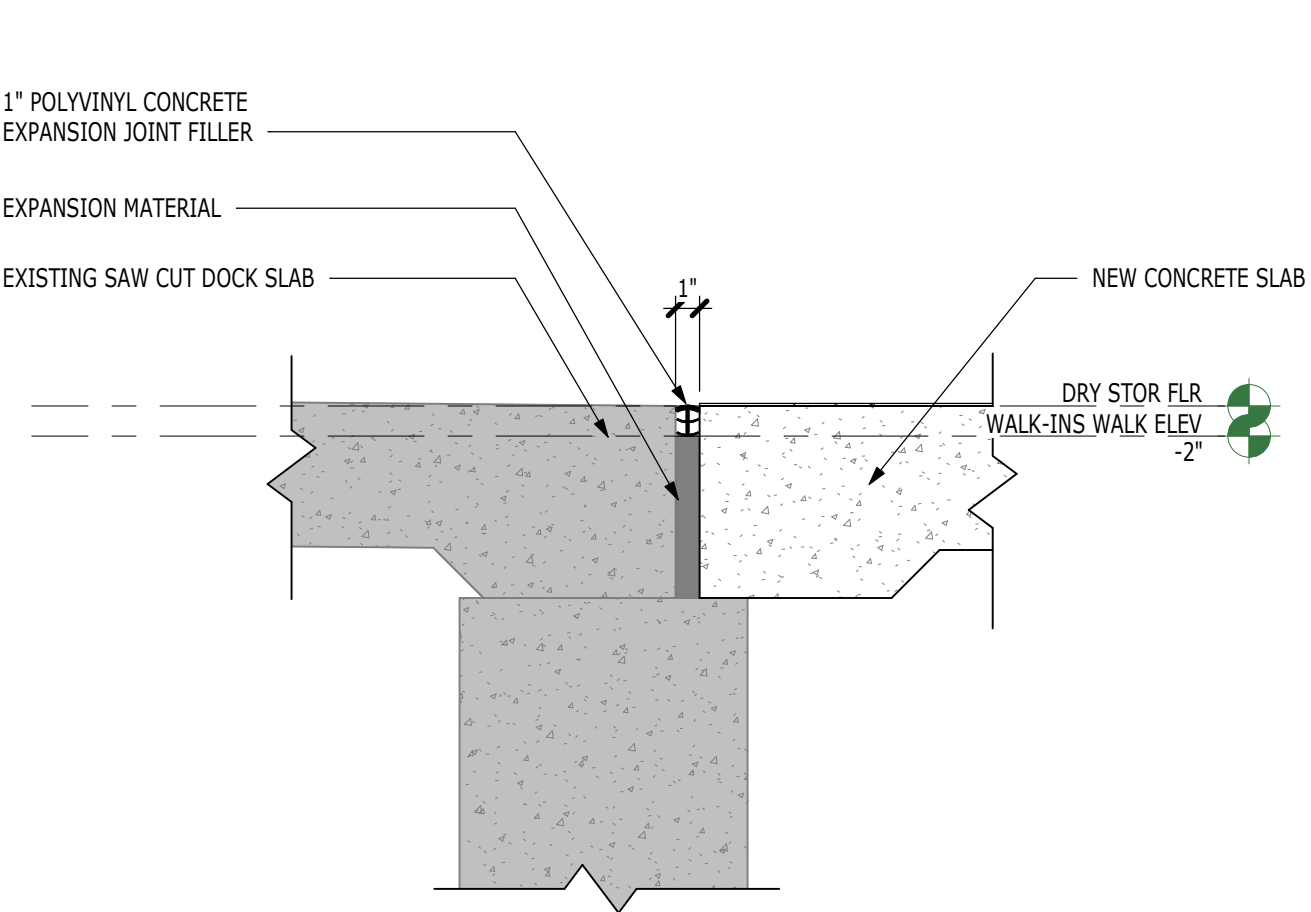


1 EXPANSION JOINT DETAIL
1 1/2" = 1'-0"

2 EXPANSION JOINT DETAIL
1 1/2" = 1'-0"

3 STAIR GAP DETAIL
1 1/2" = 1'-0"

4 DOCK WALL DETAIL
1 1/2" = 1'-0"

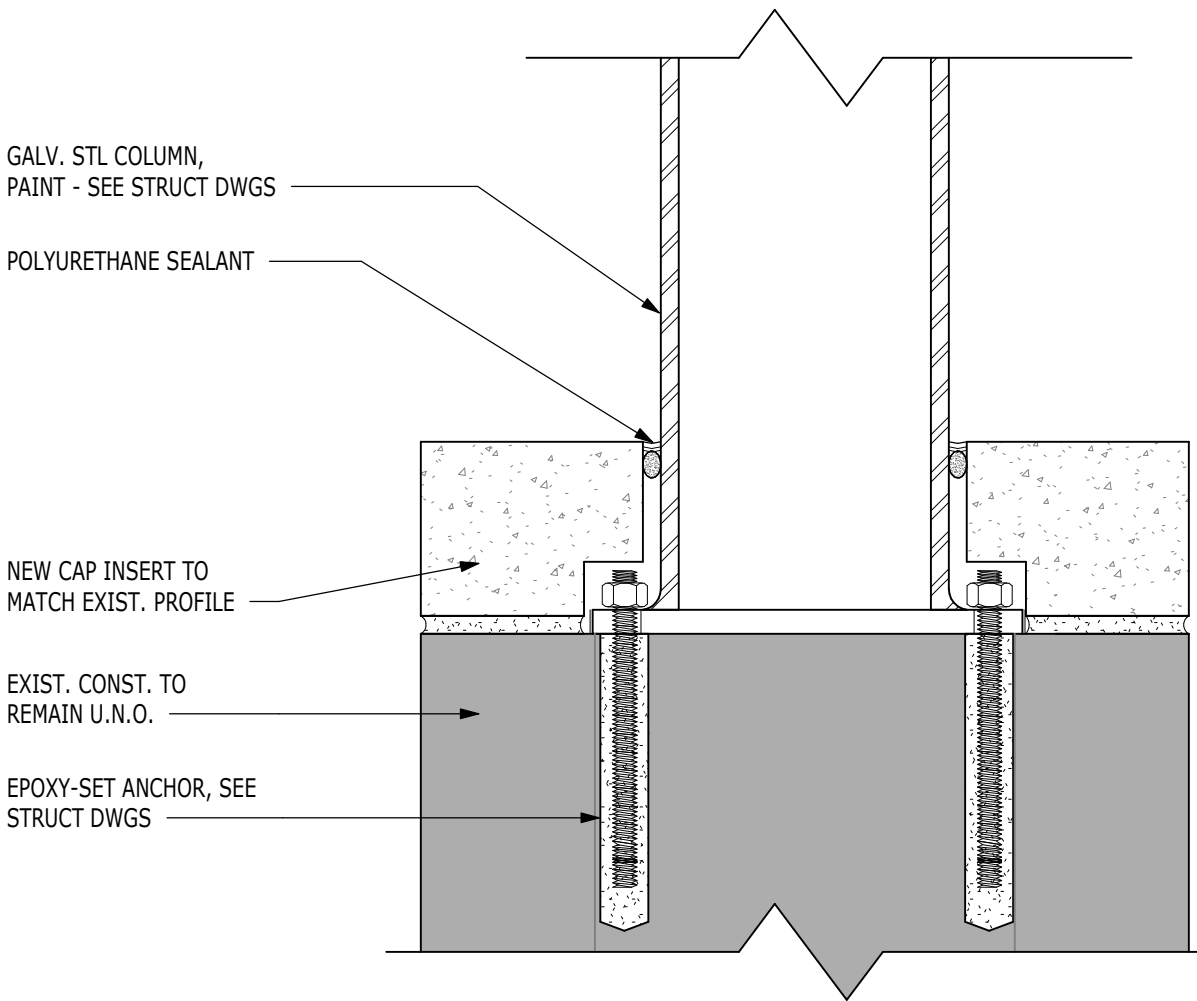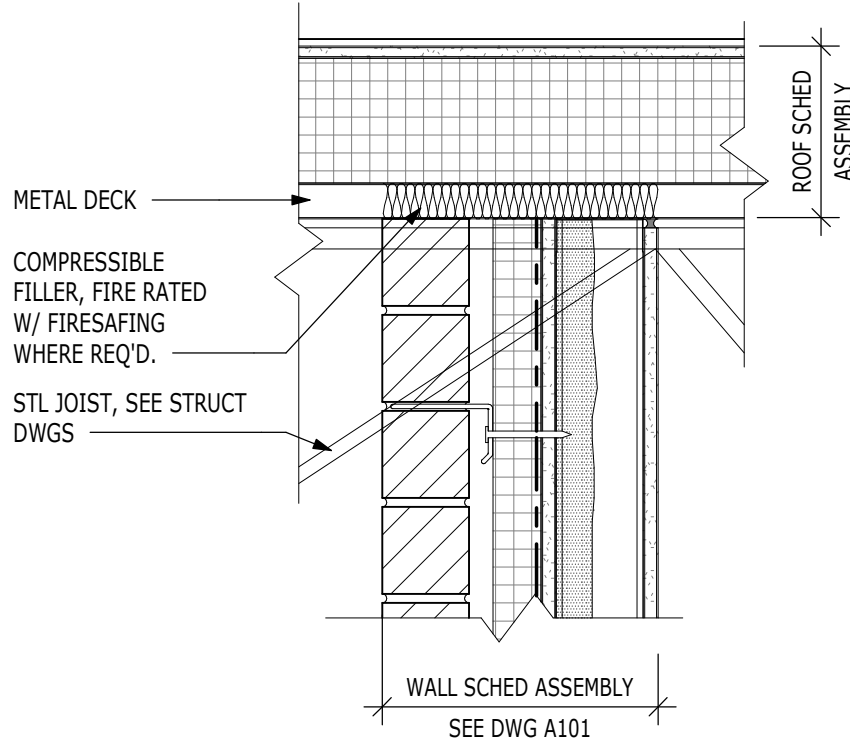
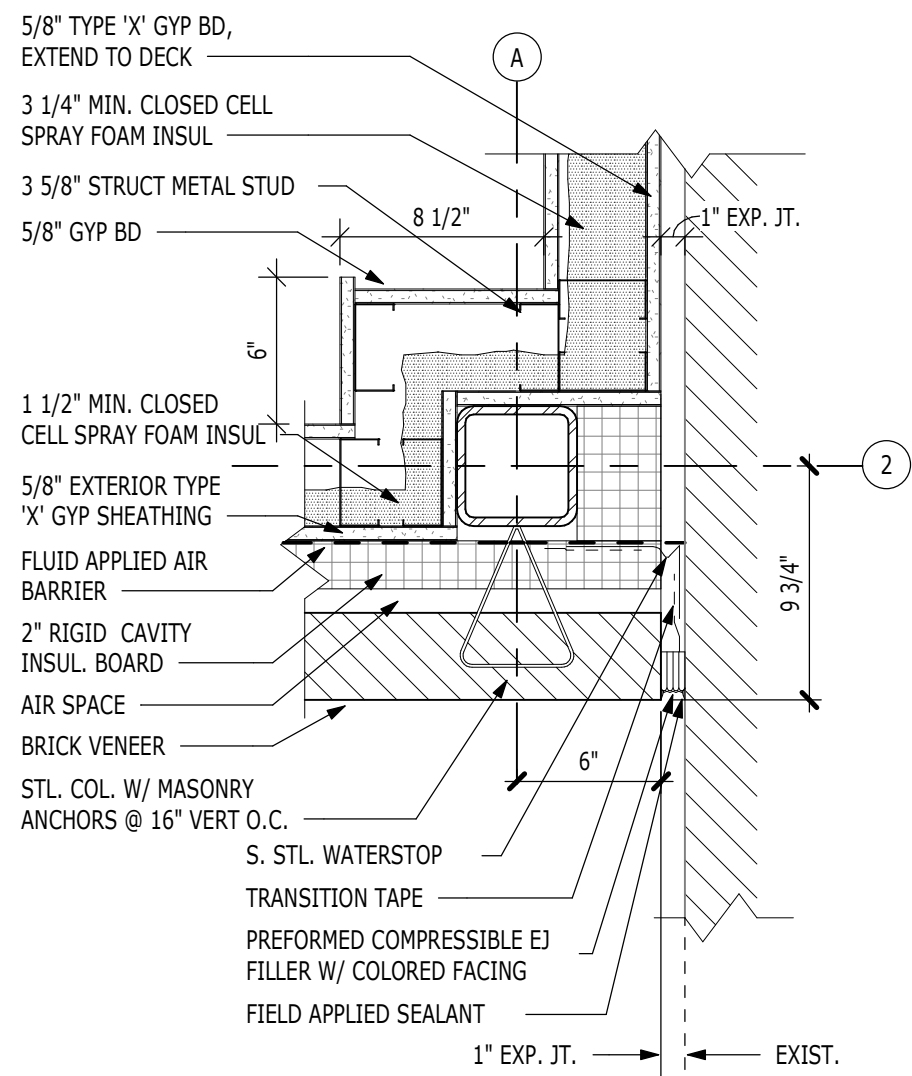
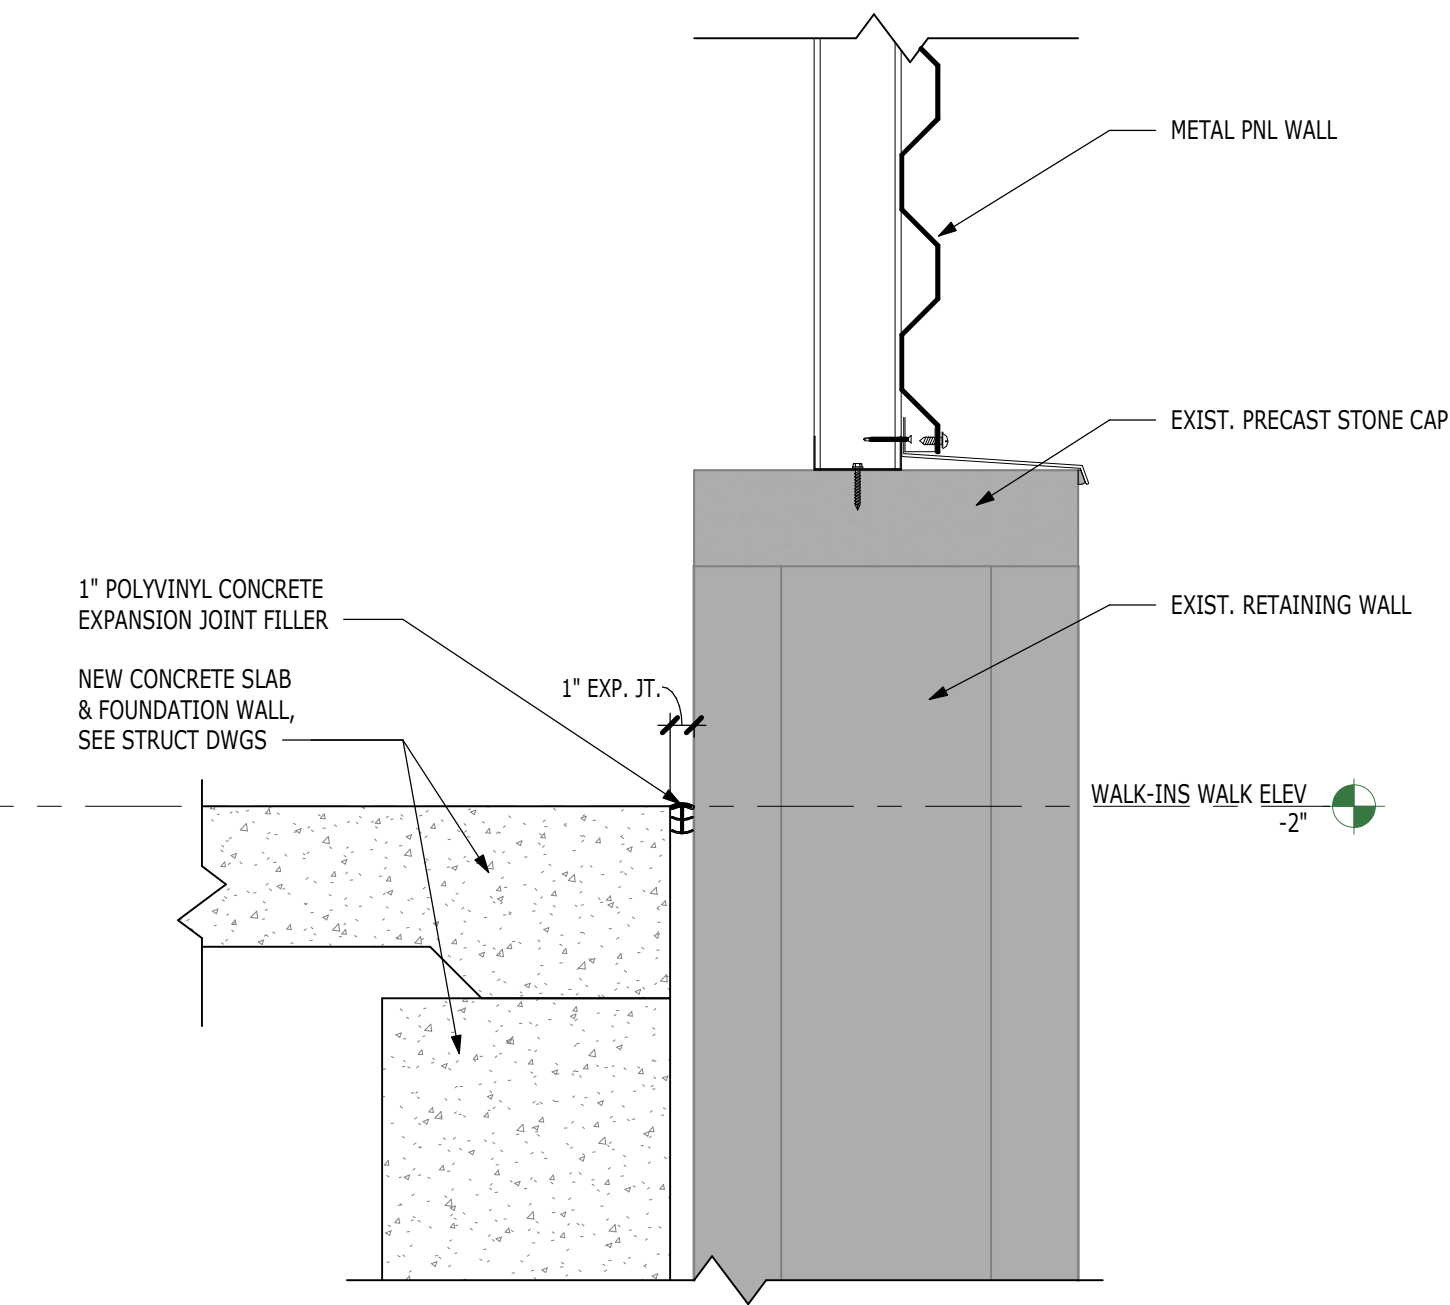


5 EXPANSION JOINT AT RETAINING WALL DETAIL
1 1/2" = 1'-0"

6 TYP. WALL TIE-IN DETAIL
1 1/2" = 1'-0"

7 TYP. CLOSURE DETAIL
1 1/2" = 1'-0"

8 COLUMN ATTACHMENT DETAIL
3" = 1'-0"
NOTE: CONDITION OCCURS FOR EACH RETAINING WALL-MOUNTED COLUMN

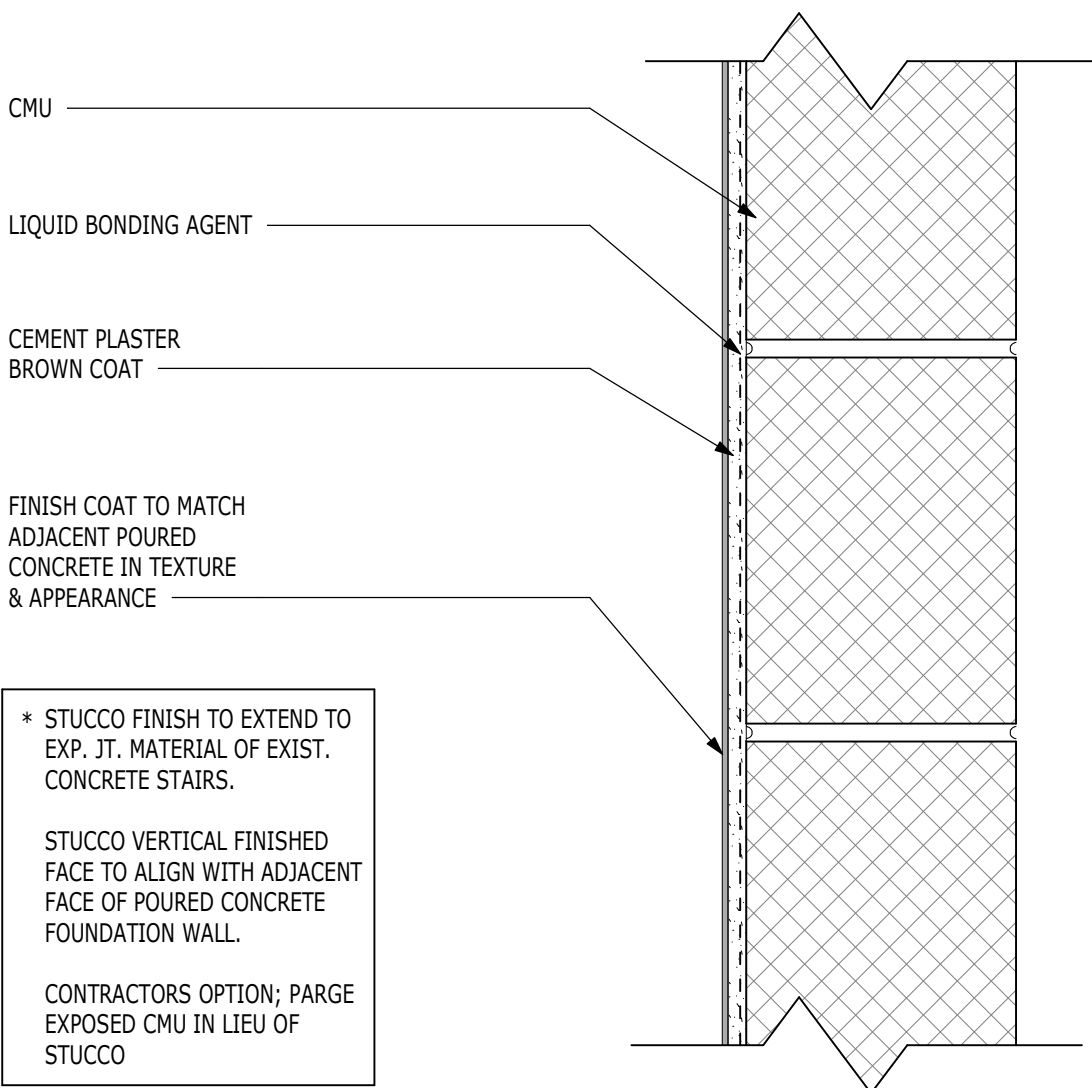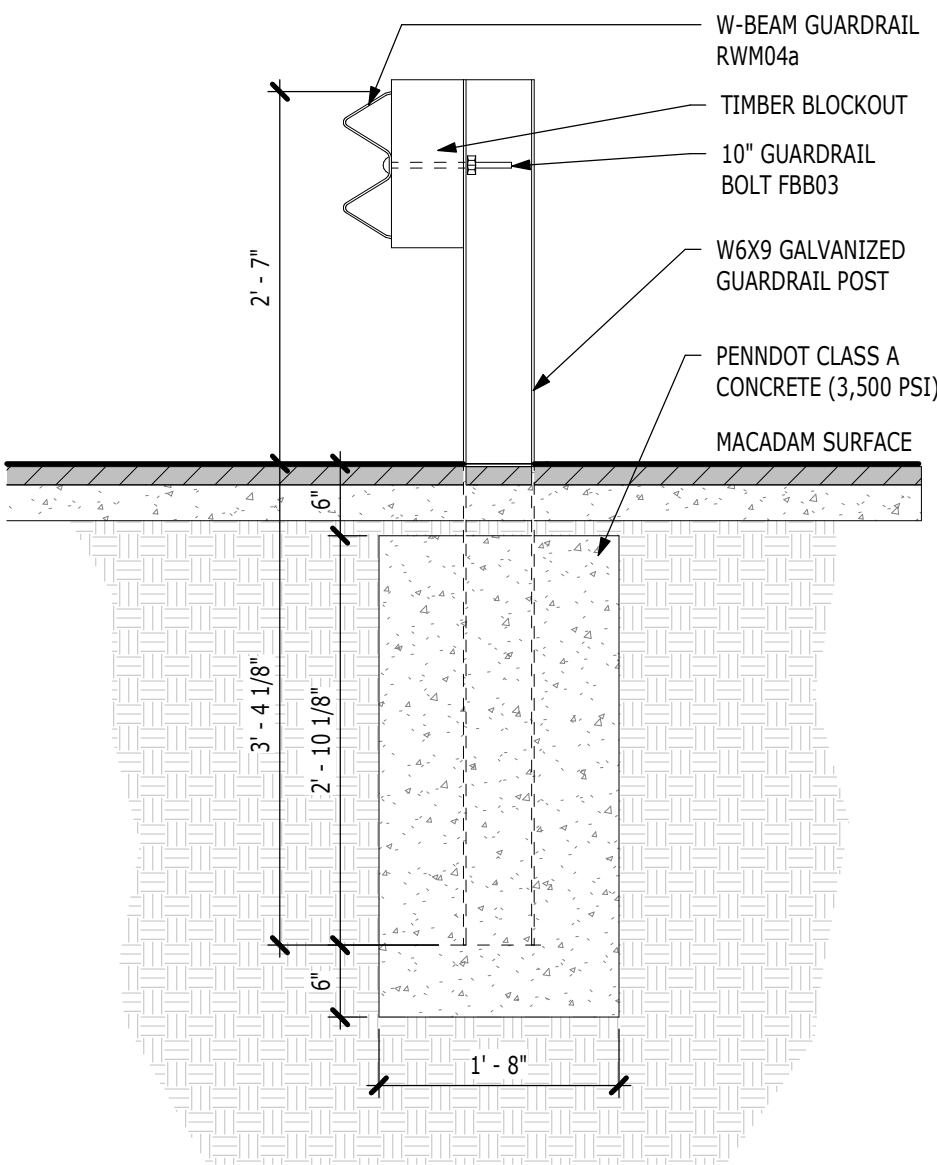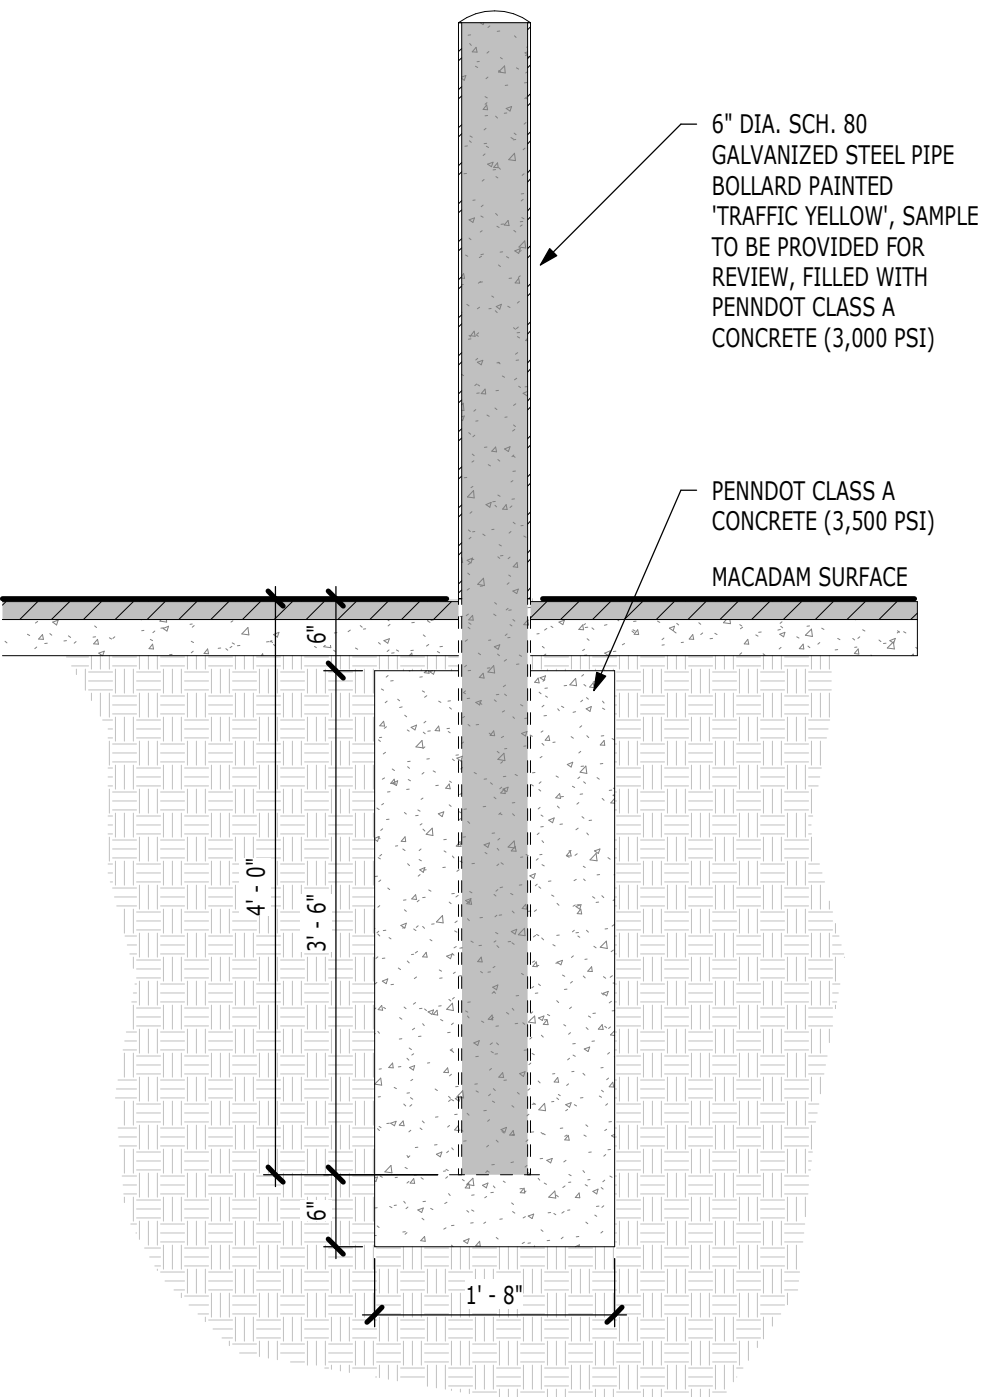

9 BOLLARD DETAIL
3/4" = 1'-0"

10 W-BEAM GUARDRAIL DETAIL
3/4" = 1'-0"

11 STUCCO DETAIL
3" = 1'-0"