


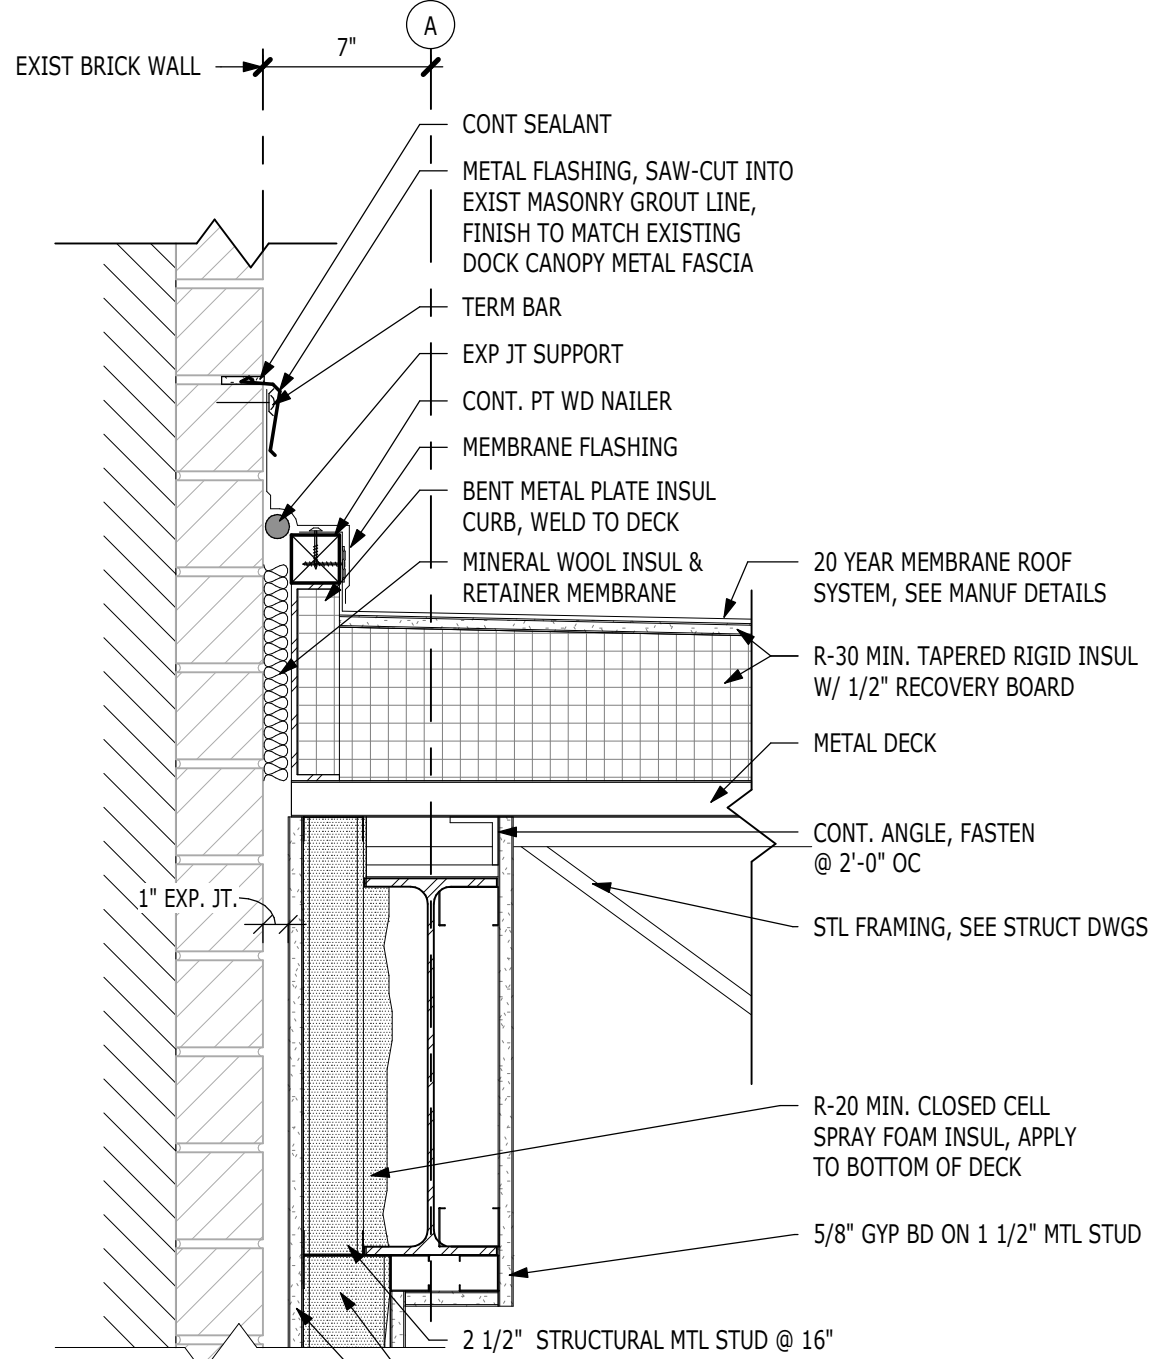


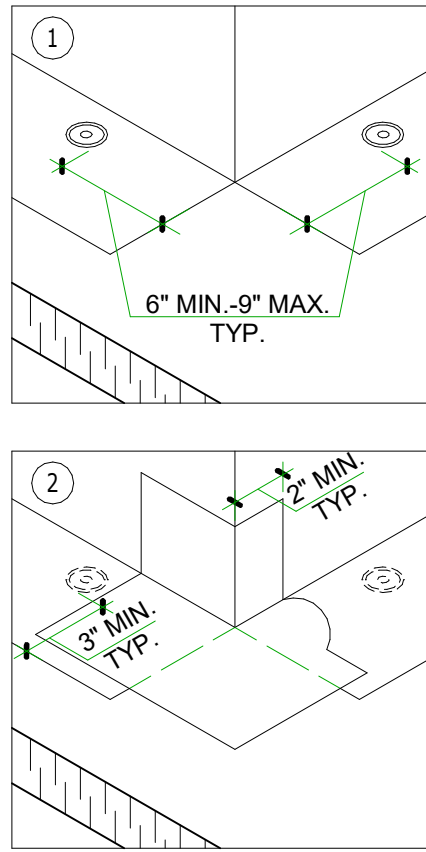



2 **DETAIL**
1 1/2" = 1'-0"

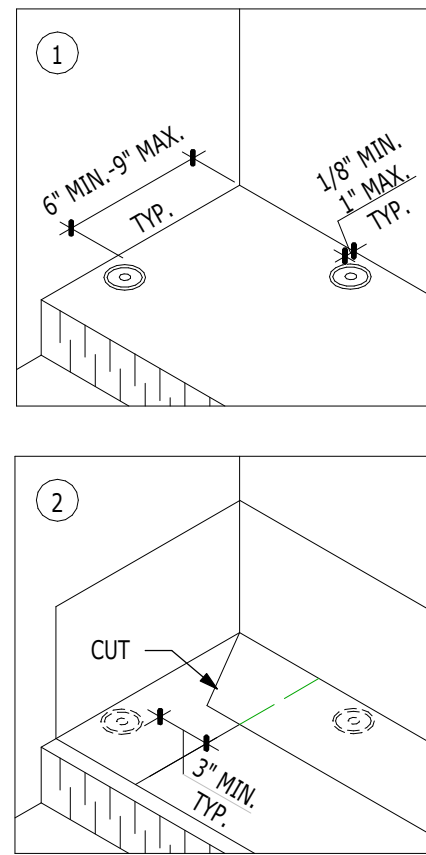


3 **EPDM OUTSIDE CORNER DETAIL**
1 1/2" = 1'-0"

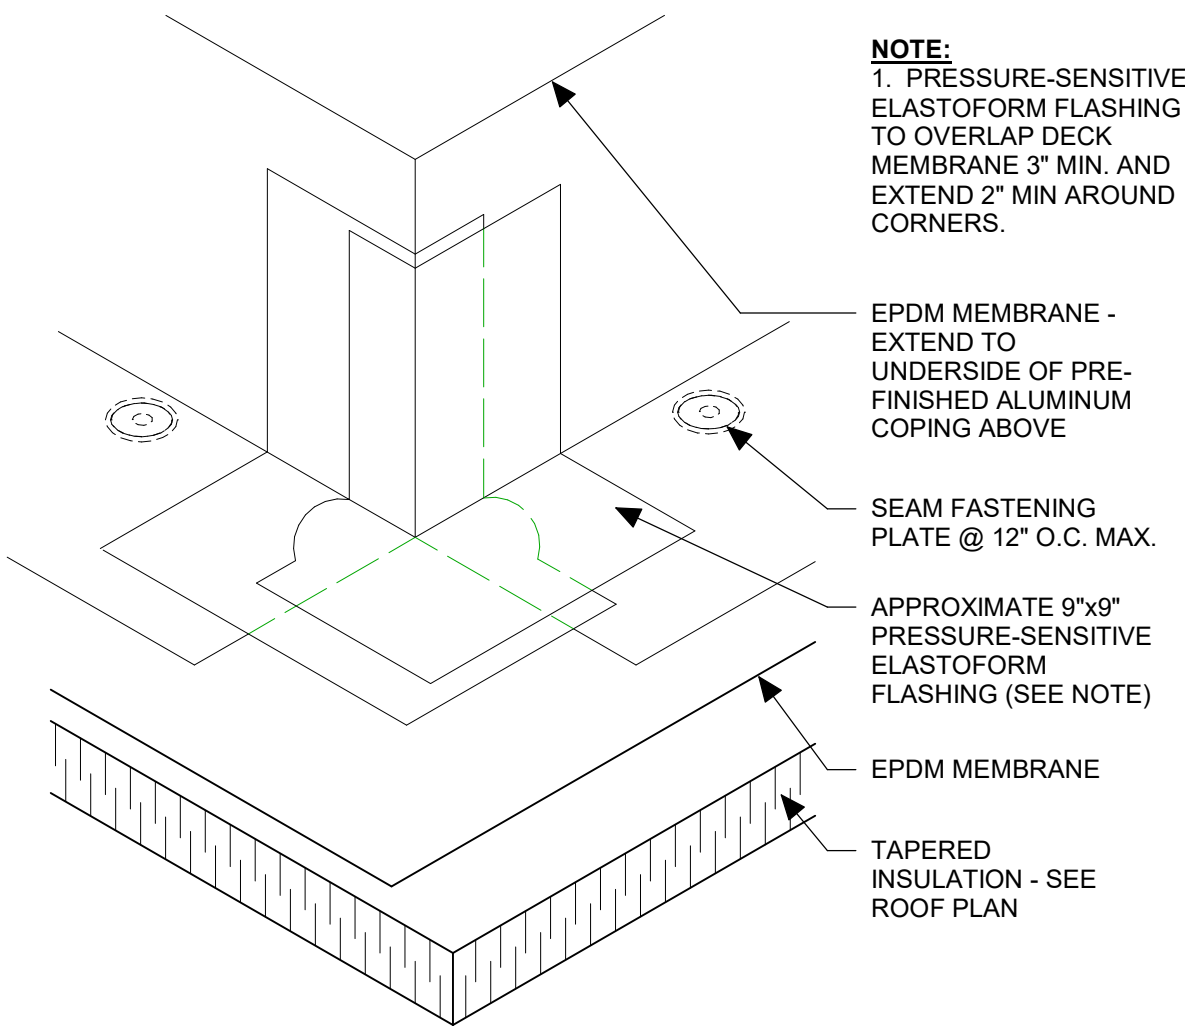

4 **EPDM INSIDE CORNER DETAIL**
1 1/2" = 1'-0"

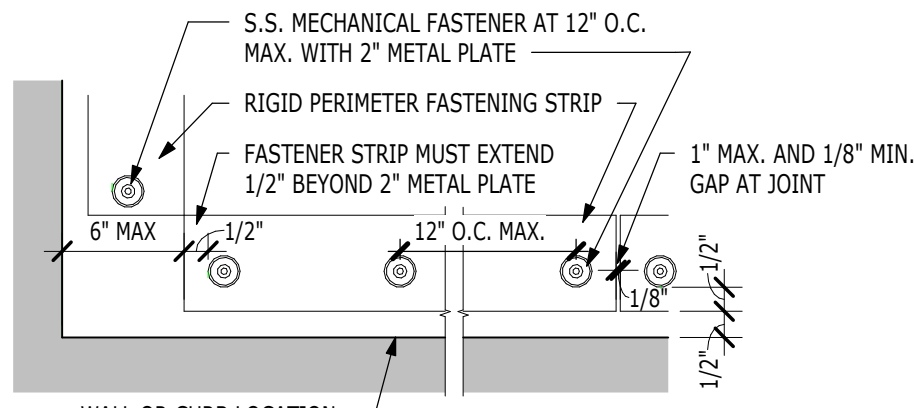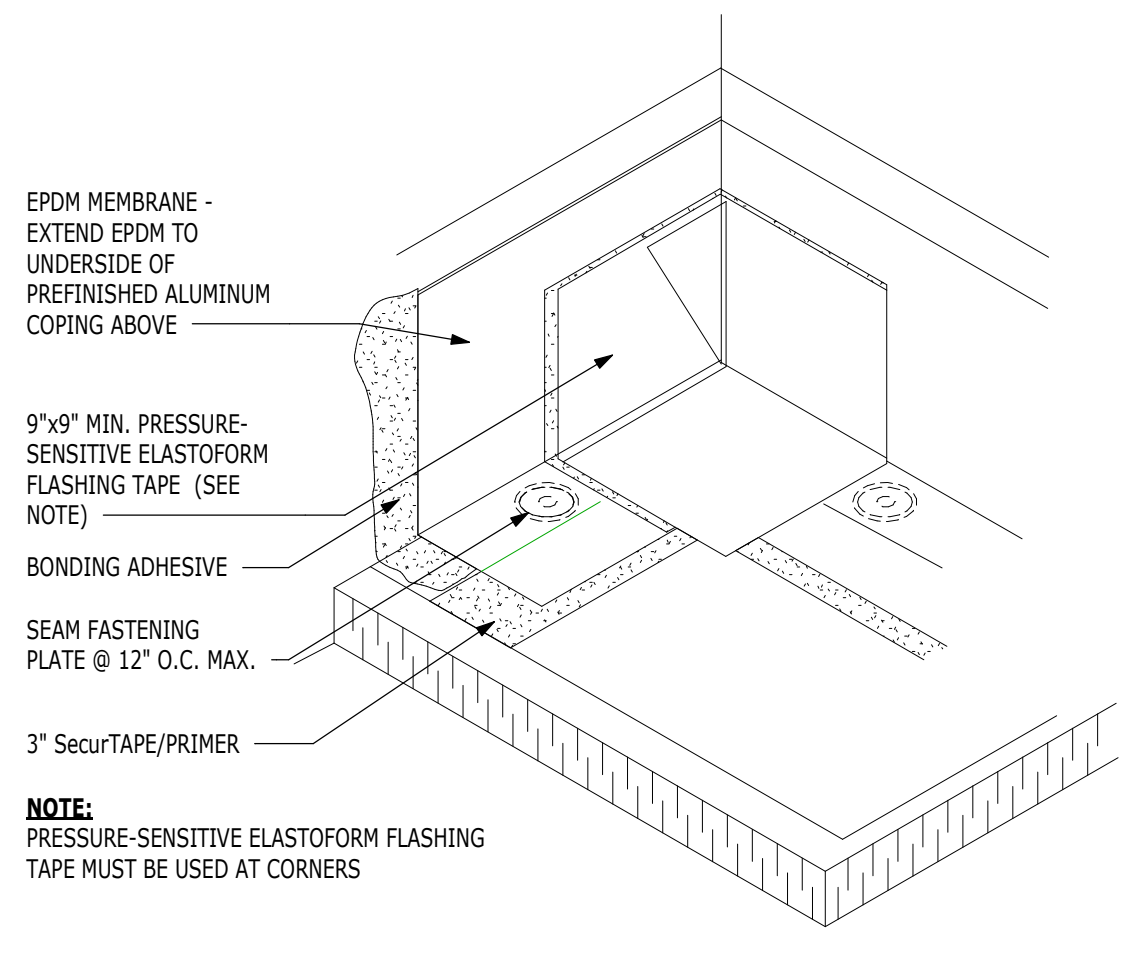


INSIDE CORNER PLACEMENT


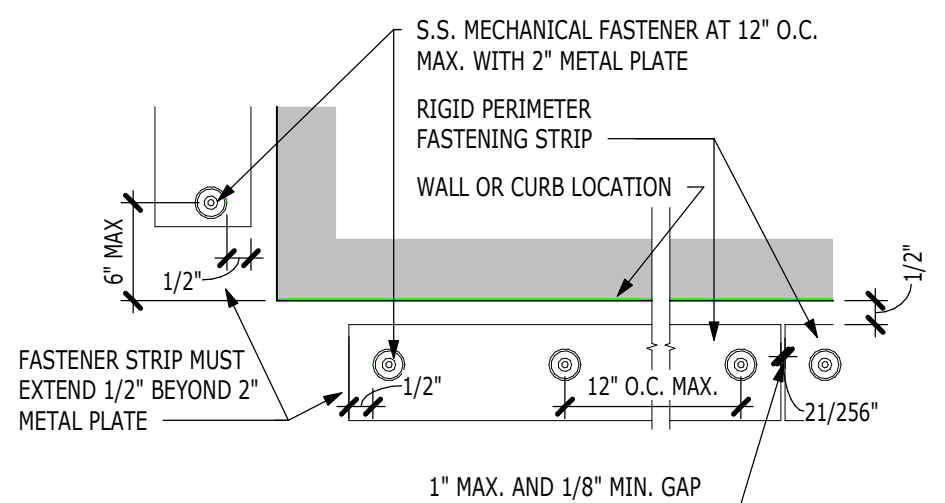


OUTSIDE CORNER PLACEMENT


5 **EPDM FASTENING STRIP PLACEMENT**
3" = 1'-0"

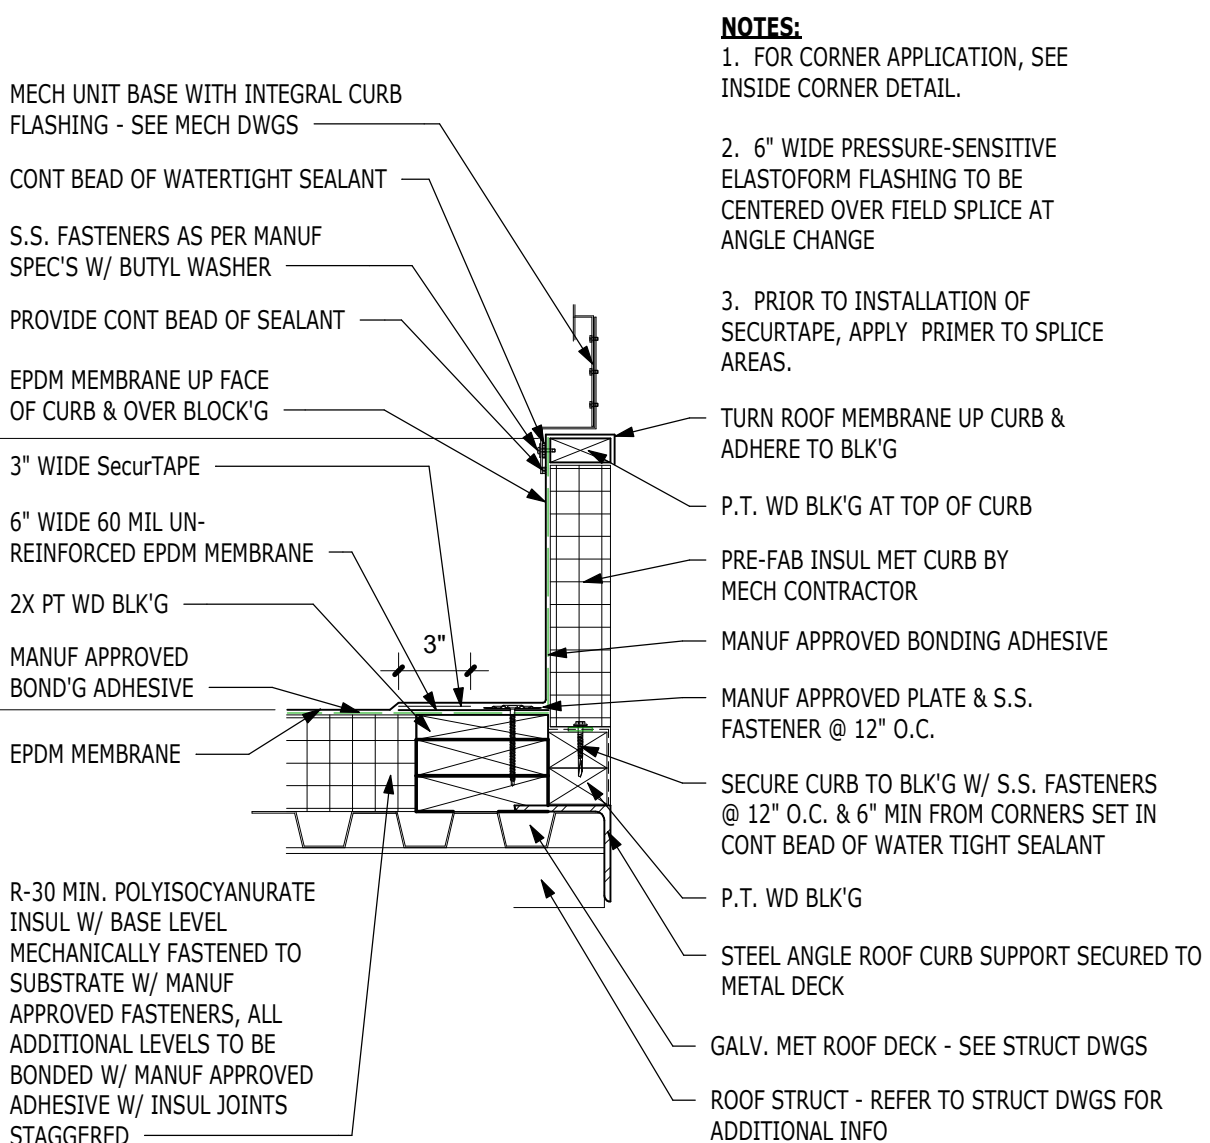


6 **EPDM ROOF CURB DETAIL**
1 1/2" = 1'-0"

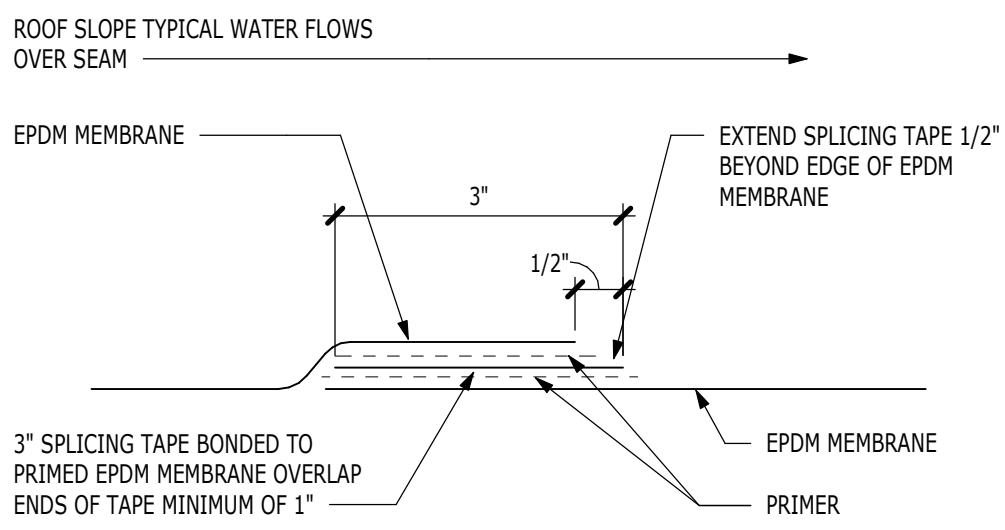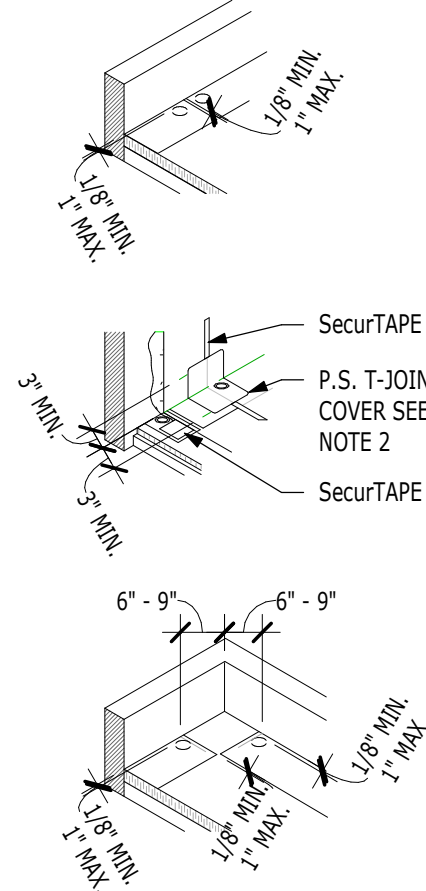


7 **EPDM LAP SEAM DETAIL**
6" = 1'-0"

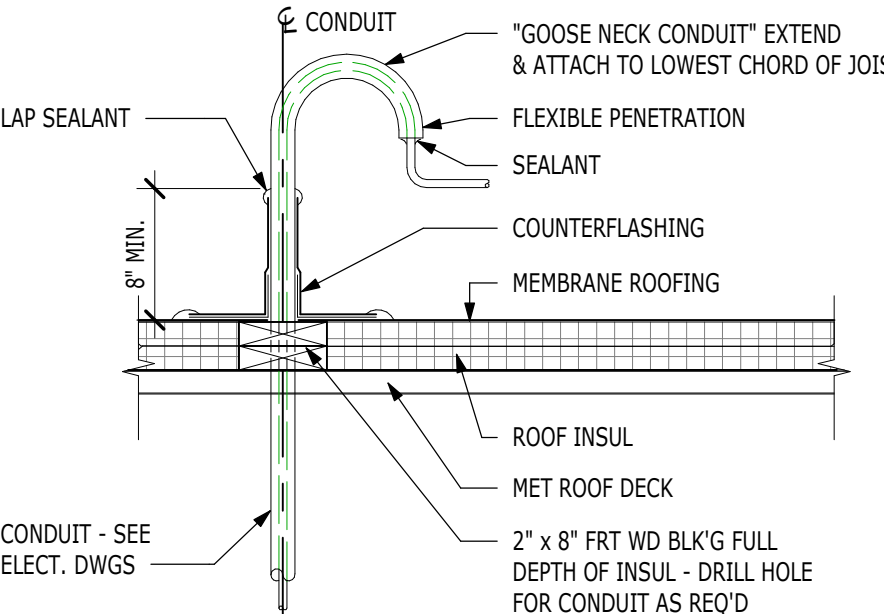


8 **CONDUIT PENETRATION DETAIL**
1" = 1'-0"

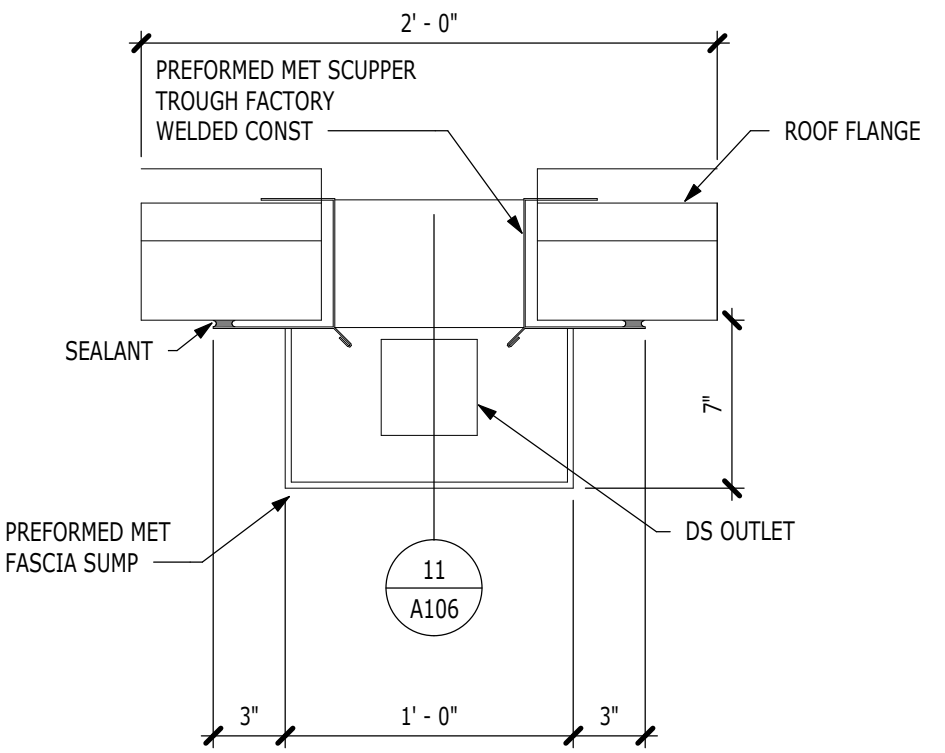


9 **SCUPPER PLAN**
1 1/2" = 1'-0"

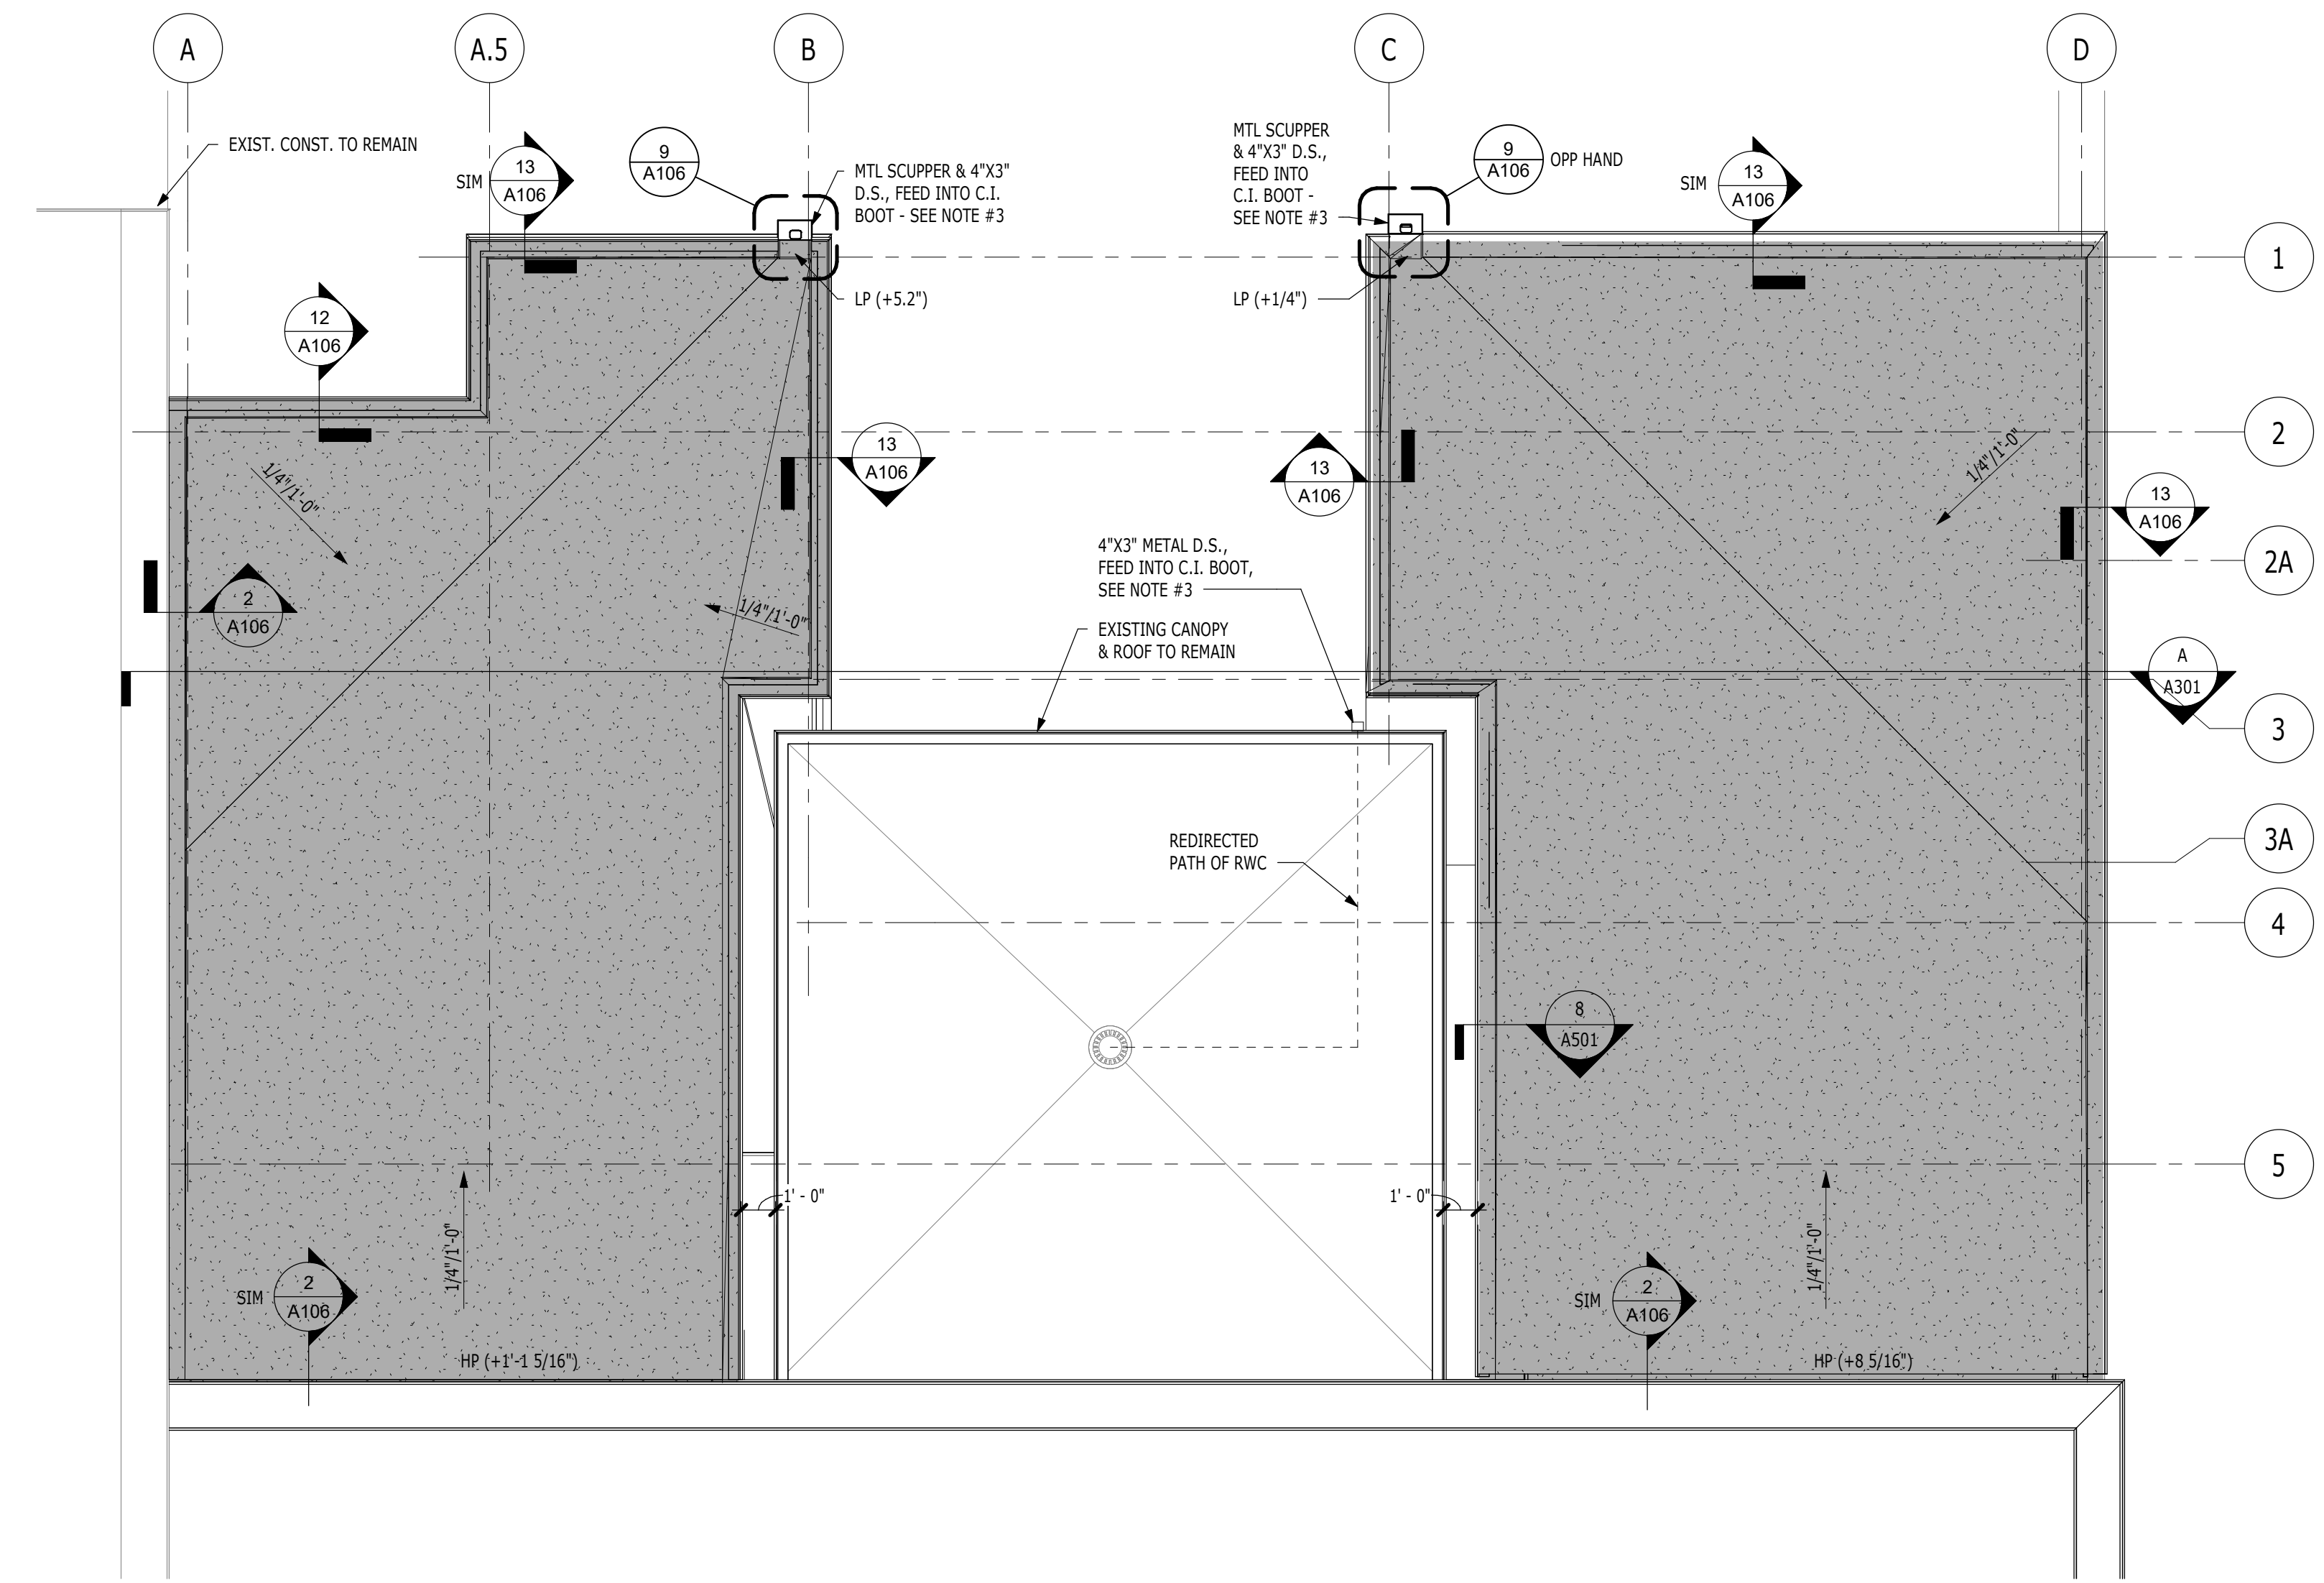


1 **ROOF PLAN**
1/4" = 1'-0"

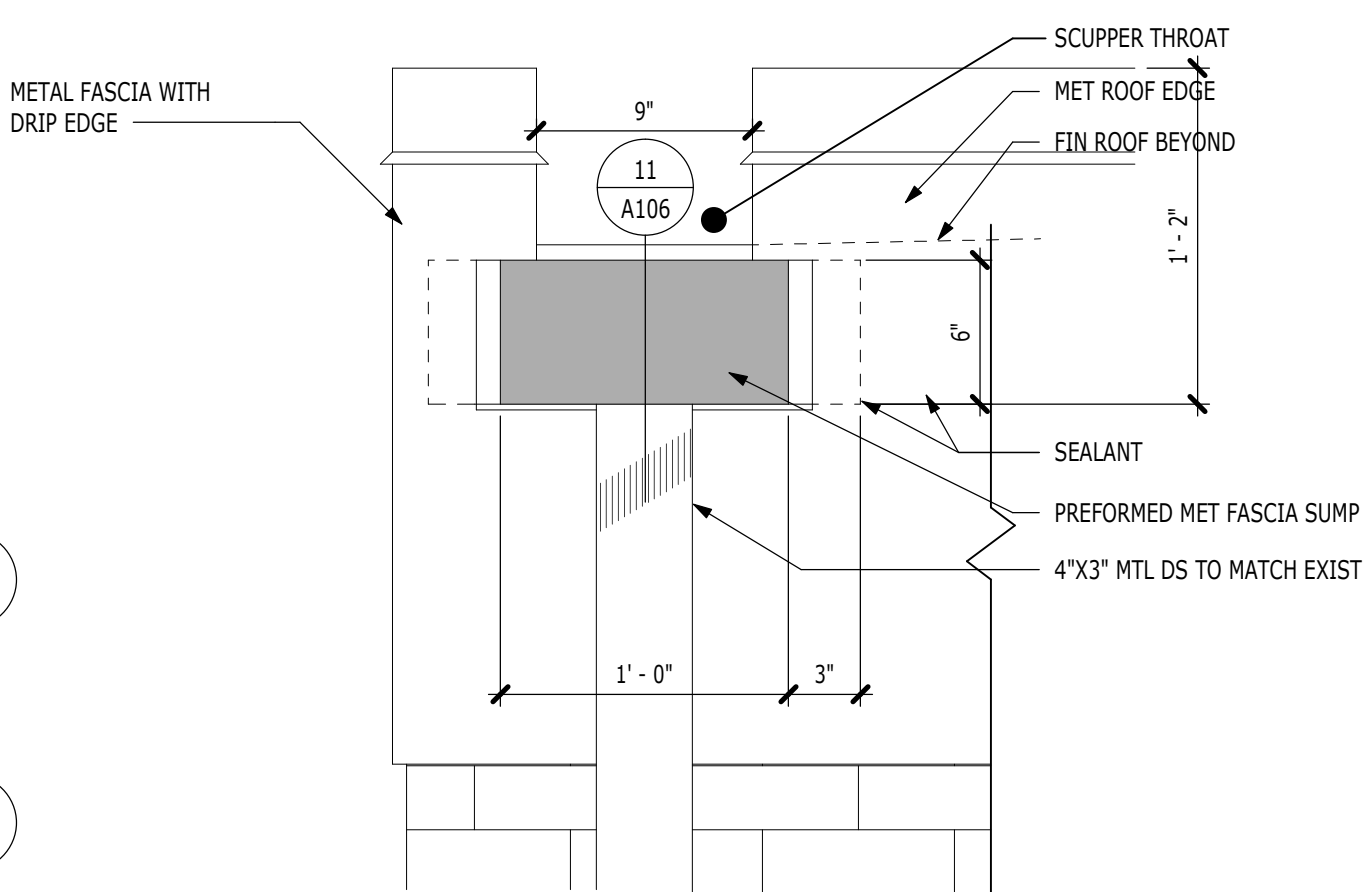


10 **SCUPPER ELEVATION**
1 1/2" = 1'-0"

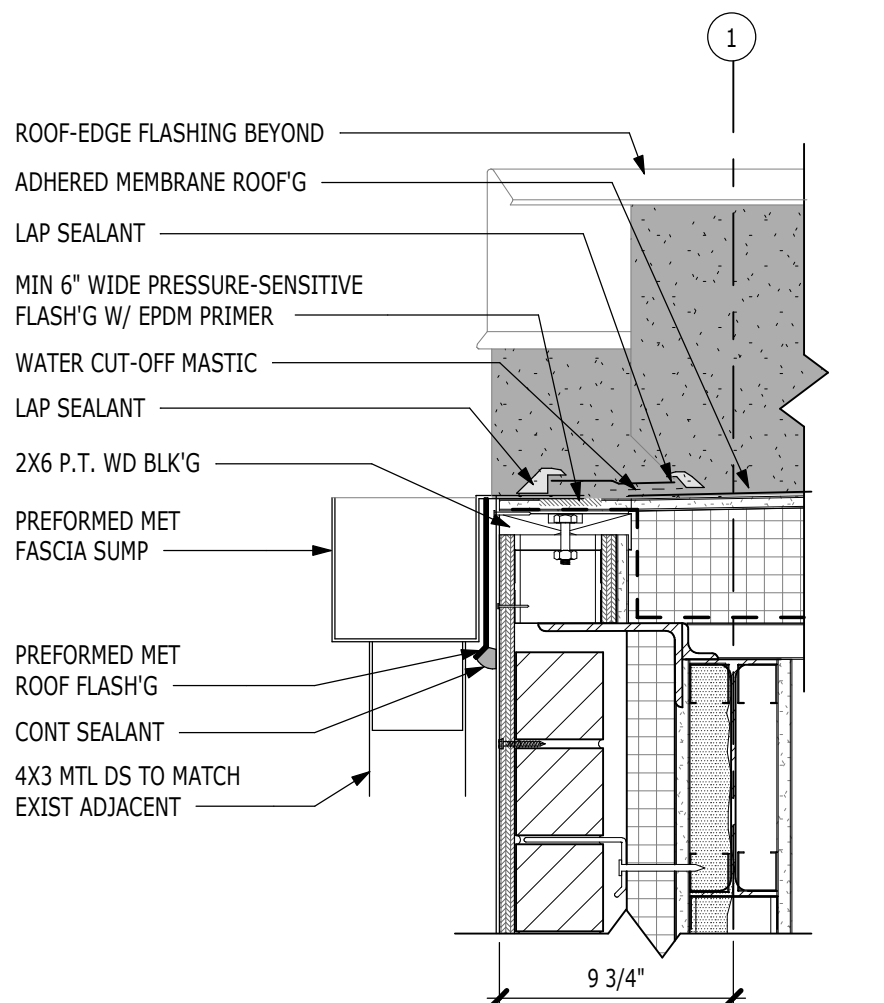

11 **SCUPPER DETAIL**
1 1/2" = 1'-0"

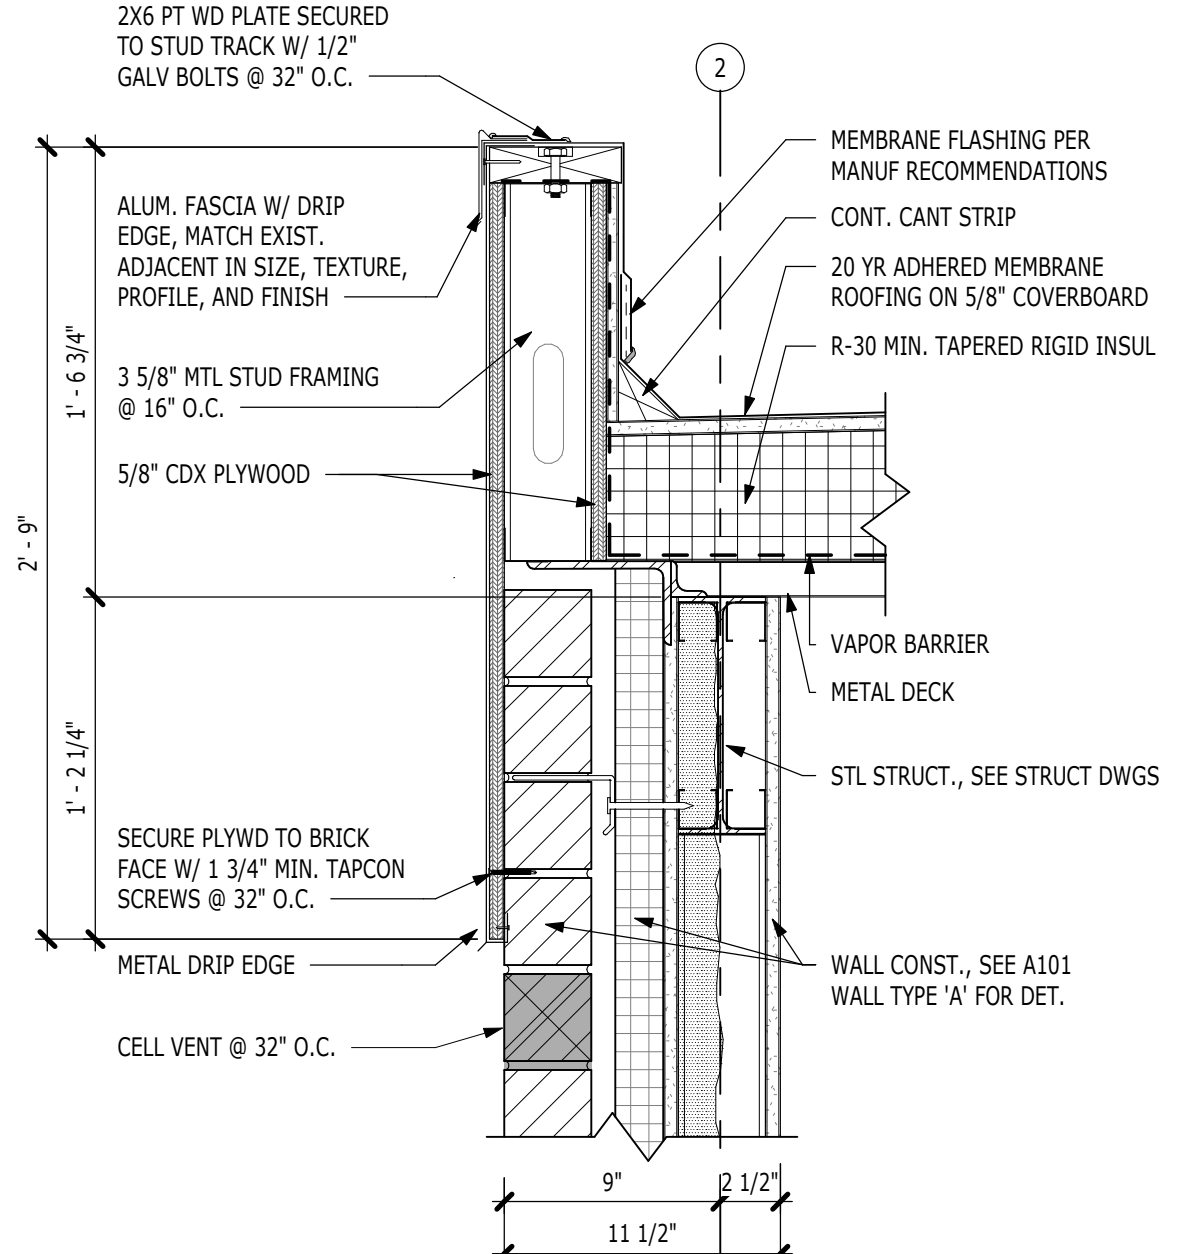

12 **FASCIA DETAIL**
1 1/2" = 1'-0"

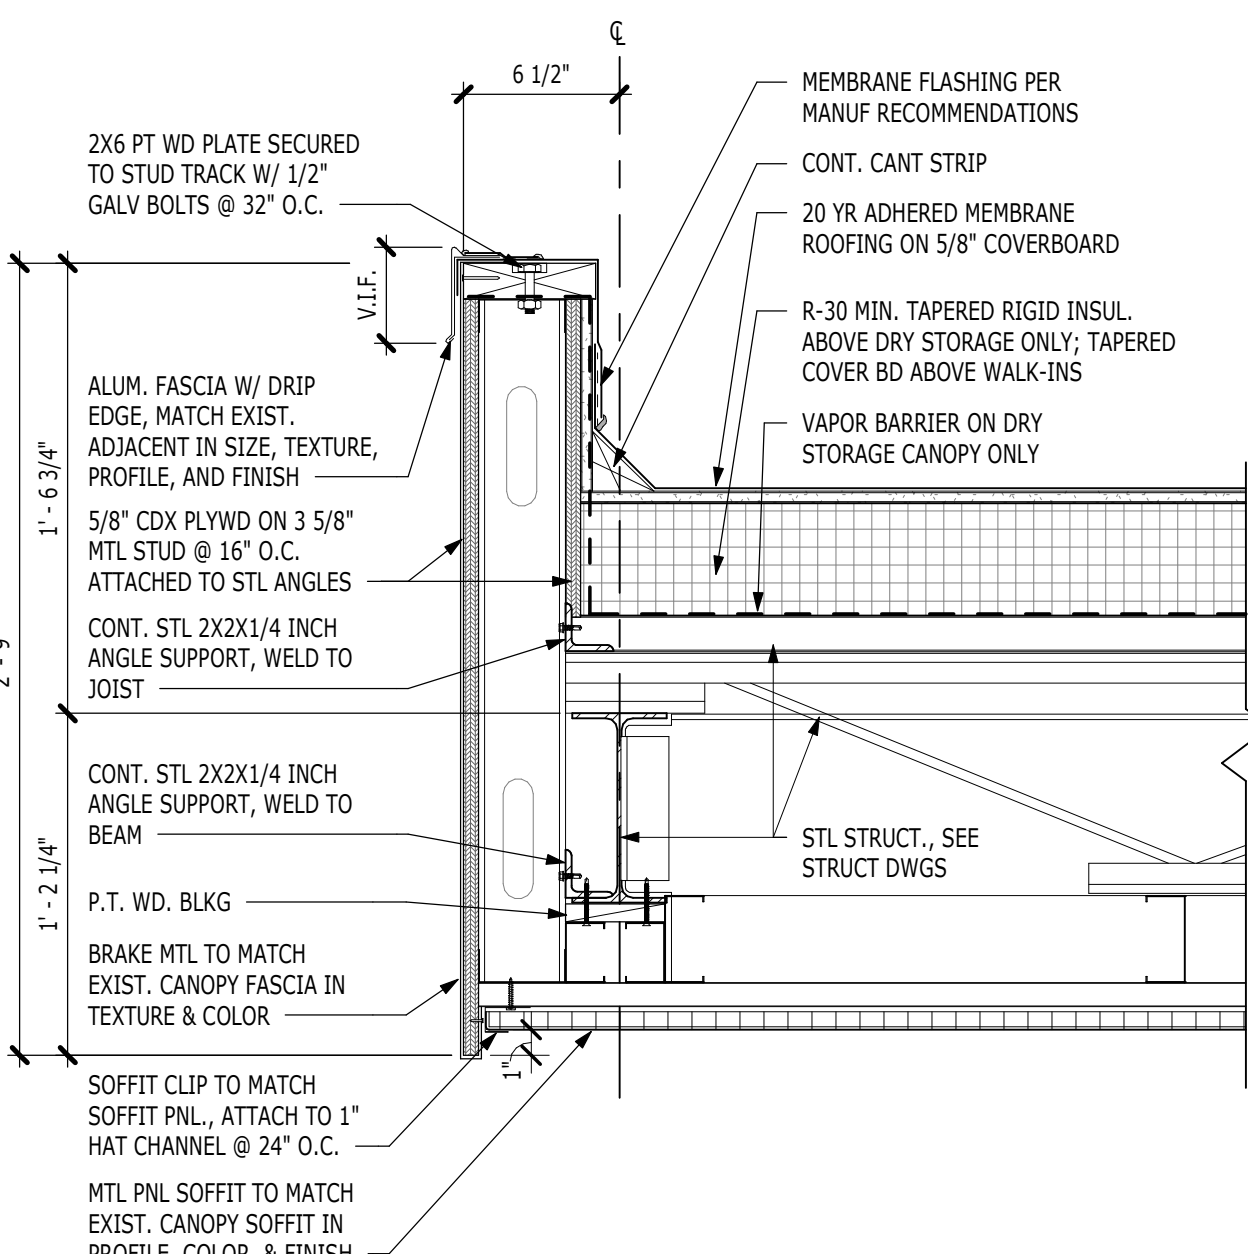

13 **TYP. FASCIA DETAIL**
1 1/2" = 1'-0"